



# **NETAJI SUBHAS OPEN UNIVERSITY**

**(Established by WB Act (XIX) of 1997 & Recognized by UGC)**

**DD-26, Sector-I, Salt Lake, Kolkata-700064**

*Accredited by NAAC with 'Grade-A'*

Website: [www.wbnsou.ac.in](http://www.wbnsou.ac.in)

**Application for Enlistment in the provision  
of Section 12B of UGC Act, 1956**



## INDEX

Sl.No.	Particulars	Page No.
1	Filled in format- 12B	1-17
2	Annexure-1	18-19
3	Annexure-1A	20-21
4	Annexure-2	22
5	Annexure-3	23
6	Annexure-4	24-25
7	Annexure-5	26-28
8	Annexure-6	29-30
9	Annexure-7& 8	31
10	Annexure-9	32
11	Annexure-10	33
12	Annexure-11	34
13	Annexure-12	35
14	Annexure-13	36
15	Annexure-14	37-41
16	Annexure-15	42-44
17	Annexure-16 & 19	45
18	Annexure-17,18,20 & 21	46
19	Annexure-22	47
20	Annexure-23	48
21	Annexure-24	49
22	Annexure-25	50
23	Annexure-26	51
24	Annexure-27	52-53
25	Annexure-28	54-57
26	Annexure-29	58
27	Annexure-30	59-61
28	Annexure-31	62
29	Annexure-32	63
30	Summary of Infrastructure	64



**Professor Subha Sankar Sarkar, Vice Chancellor**  
**NETAJI SUBHAS OPEN UNIVERSITY**

Accredited by NAAC with "Grade - A"

DD-26, Salt Lake, Sector-I, KOLKATA - 700 064

Ph.: (033) 4066 3201, Mob.: 98302-65334/ 91230-34607

e-mail: sarkarubha55@gmail.com

Website: [www.wbnsou.ac.in](http://www.wbnsou.ac.in)

Memo No.VC/15/ 1609

Date: 12<sup>th</sup> July 2022

To:  
The Hon'ble Secretary  
University Grants Commission  
Bahadur Shah Zafar Marg  
New Delhi-110002

**Sub : Submission of filled in form for recognition u/s section 12B of the UGC Act 1956**  
**Ref.: University Grants Commission (Fitness of Open Universities for grants) (Amendment), Rules 2022**

Respected Sir,

*Greetings from Netaji Subhas Open University (NSOU)!*

We are very happy to know that the University Grants Commission (UGC) has reduced the requirement of developed land to 5-acre for the Open Universities to become eligible to apply for the 12B status (fitness to receive central grant) as per UGC Act 1956, vide Gazette notification on "University Grants Commission (Fitness of Open Universities for grants) (Amendment), Rules 2022" dated 19 May 2022.

Having gone through the relevant provision of the Act, ***we do hereby enclose the filled in and duly endorsed application format for your kind consideration.***

I eagerly anticipate your kind response in this regard.

With Regards,

Yours sincerely

Encl.: As stated with documents


Sd/-

(S.S. Sarkar)  
Vice-Chancellor

Memo No.VC/15/ 1609; Date: 12<sup>th</sup> July 2022

Copy for kind information &/or necessary action to:

1. The Joint Secretary, Distance Education Bureau (DEB), University Grants Commission, 35, Froze Shah Road, New Delhi-110001
2. Registrar, NSOU
3. Director, CIQA, NSOU
4. Guard File

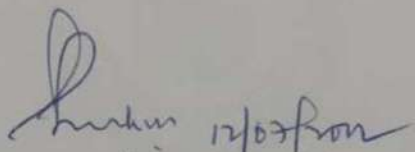  
Vice-Chancellor, NSOU

**Application for enlistment in the provision of Section 12B of UGC Act, 1956**

1. **Name of the University** : Netaji Subhas Open University  
(Address: DD-26, Sector-1, Salt Lake City, Kolkata-700064.)
2. **Date and year of establishment** : November 25, 1997[W.B Act (XIX) of 1997 and Recognized by U.G.C]. (**Annexure- 1** )
3. **Status of NAAC Accreditation** : CGPA 3.05; Grade A ( First Cycle ) (**Annexure -1A**)
4. **Whether any amendment proposed by the UGC in the Act. if so it has been carried out by the State Government and if not status thereto** : **Not applicable**

**5. DETAILS OF INFRASTRUCTURAL FACILITIES :**

**A. Developed Land:**

Location	Area in acre	Site plan
NSOU Headquarters DD-26, Sector-I, Salt Lake, Kolkata-700064	0.25 Acre	Annexure 2
Kalyani RC Ghoshpara Station Road, Kalyani, Nadia - 741 235	15 Acre	Annexure 3
Jalpaguri RC Patkata, Kotwali, Jalpaiguri - 735 102	2.87 Acre	Annexure 4
Durgapur RC Jawahar Lal Nehru Road, Durgapur, Pachim Bardhaman - 713 214	5 Acre	Annexure 5
Newtown Campus Action Area-IIA Plot No. IIA/42 & IIA/52, Newtown Kolkata-700135	3 Acre	Annexure 6
<b>Total</b>	<b>26.878 Acre</b>	

**B. i) Academic -Core Staff (Faculty)**

**Govt. Sanctioned Post – 161+2 (Lib staff)**

Professor		Associate Professor		Assistant Professor	
Sanctioned	In Position	Sanctioned	In Position	Sanctioned	In Position
23	19	45	34	93	34
Annexure—7					

**ii) Non-Academic -Administrative and other staff**

Officer		Technical Staff		Other staff	
Sanctioned	In Position	Sanctioned	In Position	Sanctioned	In Position
29	26	05	4	90	80
Annexure —8					

**C. BUILDING: Total Built-Up Area- 37,607.60 Sq.Mtr. Detailed as Follows:**

i) **Name of The Campus:** Head Quarter

**Address:** Netaji Subhas Open University, DD-26, Sector-I, Salt Lake City, Kolkata, West Bengal, 700064

**Owned/Rented:** Owned

**Name of the Building:** Administrative Building H.Q (G+6 Storied)

Built up Area (sq.mtr.)	Estimated Cost (Rs.)	Status of building i.e. complete/incomplete	Building plan with floor distribution
2803.35	8.82 Crores	Completed on 14.02.2014	Annexure 9

ii) **Name of The Campus:** Kalyani Campus

**Address:** Ghoshpara Station Road, Kalyani, Nadia, West Bengal 741235

**Owned/Rented:** Owned

**Name of the Building:** Kalyani Regional Centre – Administrative Building (2 Storied)

Built up Area (sq.mtr.)	Estimated Cost (Rs.)	Status of building i.e. complete/incomplete	Building plan with floor distribution
412.5 approx	Rs.37 lacs	Completed on 20.04.2007	Annexure 10

**Name of the Building:** School of Professional Studies (2 Storied)

Built up Area (sq.mtr.)	Estimated Cost (Rs.)	Status of building i.e. complete/incomplete	Building plan with floor distribution
414.16 approx	46 lacs	Completed on 25.01.2011	Annexure 11

**Name of the Building:** Warehouse and Library Building (3 Storied)

Built up Area (sq.mtr.)	Estimated Cost (Rs.)	Status of building i.e. complete/incomplete	Building plan with floor distribution
1424.20 approx	4.30 Crores	Completed on 08.12.2015	Annexure 12

**Name of the Building:** 1<sup>st</sup> Academic and Administrative Building (4 Storied)

Built up Area (sq.mtr.)	Estimated Cost (Rs.)	Status of building i.e. complete/incomplete	Building plan with floor distribution
3700.65 approx	5.80crores	Completed on 10.06.2011	Annexure 13

**Name of the Building:** 2<sup>nd</sup> Academic Building (4 Storied) (Pentagonal)

Built up Area (sq.mtr.)	Estimated Cost (Rs.)	Status of building i.e. complete/incomplete	Building plan with floor distribution
5295.47 approx	14 Crores	24.06.2019	Annexure 14

**Name of the Building:** Student's Amenities Centre (3 Storied)

Built up Area (sq.mtr.)	Estimated Cost (Rs.)	Status of building i.e. complete/incomplete	Building plan with floor distribution
2386.59 approx	6.54 Crores	24.06.2019 and 26.05.2022	Annexure 15

iii) **Name of The Campus:** Jalpaiguri campus

**Address:** Pat Kata, Jalpaiguri, West Bengal 735101

**Owned/Rented:** Owned

**Name of the Building:** Academic Building (3 Storied)

Built up Area (sq.mtr.)	Estimated Cost (Rs.)	Status of building i.e. complete/incomplete	Building plan with floor distribution
2495.004 approx	7.29 Crores	Completed on 20.06.2018	Annexure 16

**Name of the Building:** Administrative Building (3 Storied)

Built up Area (sq.mtr.)	Estimated Cost (Rs.)	Status of building i.e. complete/incomplete	Building plan with floor distribution
650.79	1.56 Crores	Completed on 20.06.2018	Annexure 17

**Name of the Building:** Guest House (3 Storied)

Built up Area (sq.mtr.)	Estimated Cost (Rs.)	Status of building i.e. complete/incomplete	Building plan with floor distribution
731.61	1.4 Crores	Completed on 20.06.2018	Annexure 18

iv) **Name of The Campus:** Durgapur campus

**Address:** Jawahar Lal Nehru Road, Durgapur, Paschim Burdwan, West Bengal 713214

**Owned/Rented:** Owned

**Name of the Building:** Academic Building (3 Storied)

Built up Area (sq.mtr.)	Estimated Cost (Rs.)	Status of building i.e. complete/incomplete	Building plan with floor distribution
2495.004 approx	7.29 Crores	Completed on 22.06.2018	Annexure 19

**Name of the Building:** Administrative Building (3 Storied)

Built up Area (sq.mtr.)	Estimated Cost (Rs.)	Status of building i.e. complete/incomplete	Building plan with floor distribution
650.79	1.56 Crores	Completed on 22.06.2018	Annexure 20

**Name of the Building:** Guest House (3 Storied)

Built up Area (sq.mtr.)	Estimated Cost (Rs.)	Status of building i.e. complete/incomplete	Building plan with floor distribution
731.61	1.4 Crores	Completed on 22.06.2018	Annexure 21

## Application for enlistment in the provision of Section 12B of UGC Act, 1956

v) **Name of The Campus:** Open Campus at Newtown, Kolkata

**Address:** Newtown, Kolkata, West Bengal

**Owned/Rented:** Owned

**Name of the Building:** Proposed Headquarters (5 Storied with foundation of 10 storied building)

Built up Area (sq.mtr.)	Estimated Cost (Rs.)	Status of building i.e. complete/incomplete	Building plan with floor distribution
12,236	48.33 Crores	G+5 Construction Completed	Annexure 22

vi) **Name of The Campus:** Examination Department, Kolkata

**Address:** 2<sup>nd</sup> Floor, 134/1, Meghnad Saha Sarani, Kolkata - 700 029

**Owned/Rented:** Govt. property allotted to NSOU

**Name of the Building:** Examination Department

Built up Area (sq.mtr.)	Estimated Cost (Rs.)	Status of building i.e. complete/incomplete	Building plan with floor distribution
3,25.16 (aprx)	NA	NA	Annexure 23

vii) **Name of The Campus:** School of Science & Publication Department, Kolkata

**Address:** 1<sup>st</sup> Floor, K2, Bidhannagar Fire Station, Sector-V, Salt Lake City, Kolkata - 700 091.

**Owned/Rented:** Rented

**Name of the Building:** School of Science, Publication Department

Built up Area (sq.mtr.)	Estimated Cost (Rs.)	Status of building i.e. complete/incomplete	floor distribution
204.39 (aprx)	Rented	NA	Annexure 24

viii) **Name of The Campus:** School of Education, Kolkata

**Address:** CF-162, Sector-I, Salt Lake City, Kolkata - 700 064.

**Owned/Rented:** Leased

**Name of the Building:** School of Education

Built up Area (sq.mtr.)	Estimated Cost (Rs.)	Status of building i.e. complete/incomplete	floor distribution
650.32 (aprx)	Leased	NA	Annexure 25

Note:

1. Measures for fire safety in most of the campuses have been implemented,
2. Special attention has been given to green spaces in all the campuses,
3. Adequate measures are taken for termite, pest control and also against vector borne diseases
4. Campuses are plastic free zones.

### D. EQUIPMENTS:

Total Cost of Equipment's Procured: 15, 67, 53,399/- [ Annexure-26]

### E. BOOKS AND JOURNALS

Total Amount for Books and Journals: Rs.94,31,334/- [ Annexure-27]

### F. INFRASTRUCTURAL GRANT FOR LEARNER SUPPORT CENTRES [ Annexure-28]

Average Amount of Grant per LSC: Rs. 2, 60,075/- (Approx.)

**G. POSITION OF TEACHING POST (All sanctioned by State Govt.) [Annexure-29 ]**

Position of teaching posts : Total Sanctioned post: 163 [57 + 106(vide G.O. no. 1022-Edn (U)/1U(NS)-14/15 dated 16.11.2018)]; Filled in : 87

**6. OTHER INFRASTRUCTURAL FACILITIES AVAILABLE:**

**i. Learner Support Centres:** Netaji Subhas Open University (NSOU) offers courses through its Learner Support Centres (LSC) distributed all over the state of West Bengal and all of them are situated in Govt. and Govt. aided colleges. These centres are placed under the supervision of Coordinator under the monitoring of the Governing Body through the Principal/Teacher-in-Charge (TIC) of the College. All LSCs are administered by 4 Regional Centres of NSOU. The wide network of LSCs across the state ensures that learners are always in close connectivity with the University, no matter the geographical location of the learners. The NSOU organises various academic activities and provides learner support services to its registered learners through its LSCs.

NSOU offers general degree course through 164 number of LSCs and one of its second degree programme, i.e. B.ED. (SEDE) is offered through 11 number of LSCs (which have been approved by Rehabilitation Council of India (RCI)).

**Regional Centre and District Wise Distribution of Learner Support Centres (LCSs) for General Degree Courses:**

Regional Centre	Districts	No. of LSC's (B.Ed,Spl)
Kalyani Regional Centre	Nadia	11+1
	Murshidabad	8
	24 Parganas( North)	16+1
Jalpaiguri Regional Centre	Coochbehar	6
	Jalpaiguri	4
	Darjeeling	5+1
	Uttar Dinajpur	4
	Dakshin Dinajpur	3
	Alipurduar	4
	Malda	5
Durgapur Regional Centre	Purba Burdwan	7+1
	Paschum Burdwan	5
	Purulia	5
	Bankura	6
	Birbhum	3
Head Quarters	Kolkata	28+5
	Howrah	8
	Hooghly	7
	Paschim Medinipur	8+1
	Purba Medinipur	8+1
	Jhargram	2
	24 Parganas ( South)	11
Total		164 +11

**ii. Public Library Network (NSOU Study Corners):** To extend library support service for distributed and distanced learners the University has initiated the process of setting up a strategic partnership with the existing network of Public Libraries of Govt. of West Bengal to offer library support to learners all over the State. This initiative taken by NSOU and the model is the first of its kind in the country. With the active support from Department of Mass Education Extension and Library Services, Govt. of West Bengal, the strategic partnership has been started with the following Public Libraries at different locations



Name of the Study Corner	Address	Working Day
State Central Library, Kolkata	1/17, C. I. T. Scheme, VII M, VIP Road, Ultadanga, Kolkata : 700054	MON to SAT (2 <sup>nd</sup> & 4 <sup>th</sup> SAT Closed)
Kolkata Metropolitan Library, Kolkata	Kolkata Metropolitan Library, 2(no) Ballygunge Park Road, Kolkata-700019	MON to SAT (2 <sup>nd</sup> & 4 <sup>th</sup> SAT Closed)
Taki Govt. District Library-	P.O.-Taki, Dist.: 24Pgs(N), Pin.: 743429	MON to SAT (2 <sup>nd</sup> & 4 <sup>th</sup> SAT Closed)
North 24 Parganas Govt. District Library	P.O.-Barasat, Dist.: 24Pgs(N), Pin.: 700124 (Near Kalikrishna Girls School)	MON to SAT (2 <sup>nd</sup> & 4 <sup>th</sup> SAT Closed)
Uttar Dinajpur Govt. District Library	P.O.-Karnojora, Dist.: Uttardinajpur Pin.: 733130	MON to SAT (2 <sup>nd</sup> & 4 <sup>th</sup> SAT Closed)
Uttarpara Jaikrishna Public Library	229, G.T. Rd. Uttarpara, Hooghly, 712258	MON to SAT (2 <sup>nd</sup> & 4 <sup>th</sup> SAT Closed)
North Bengal State Library	M. J. N. Road, Sagardighi Square (South-East corner), P.O. & Dist.: Cooch Behar, Pin: 736101	MON to FRI (with 1 <sup>st</sup> , 3 <sup>rd</sup> & 5 <sup>th</sup> Saturday)

- iii. **A/V Studio, Smart Class Room and Laboratories:** Most of the campuses are well equipped with A/V studios capable of Live Streaming for Webinars, Interactive sessions with the learners. Smart Class Rooms and Laboratories for the benefit of the learners have been setup in most of the campuses of the NSOU.
- iv. **Examination Centres:** During examination, most of the LSCs are act as examination centres. Besides that, some Govt./ Govt. aided institutions also taken to conduct term-end examination. All the examination centres are chosen keeping in mind, criteria as stipulated in clause 13 (7) of Part IV of University Grants Commission (Open and Distance Learning) Regulations, 2020.
- v. **Facilities for faculty and staff:** Library, Outdoor Games, Internet access etc. IT infrastructure with LAN & WIFI, Seminar and Workshops are regularly held as faculty development programme,
- vi. **Facilities for the Learners:** Library, Sports & Games, student amenities centre, Internet access, well equipped computer lab, science lab, language lab, IT infrastructure with LAN & WIFI and Smart class rooms, Child care centre (under process).
- vii. **National Academic Depository (NAD)/ Academic Bank of Credit (ABC):** Netaji Subhas Open University has already registered itself in NAD-Digilocker scheme and preparing to upload examination records in NAD platform. The format of the certificates have already been selected and sample data has been sought from NAD-Digilocker team. The university has already uploaded around 3000 records in NAD platform on 2019 in assistance with NDML. A request has been made to NAD-Digilocker team to transfer the data from previous platform to Digilocker platform.

## 7. DETAILS OF DEGREE PROGRAMMES OFFERED:

Netaji Subhas Open University offers various programme from different level of study in **Open Distance Learning (ODL) mode** since inception of this University with prior approval of UGC-DEB. At present the University offers 33 (16 Post Graduate Programme, 15 Under Graduate Programme and 2 Second Degree/UG Programme) number of Programmes. List of Programmes along with other details given below:

### POST GRADUATE PROGRAMME:

Sl. No.	School	Course	Duration (Year) Maximum 5 Yrs.	Intake Capacity	Printed SLM provided (Yes/No)	Digitized SLM on web portal (Yes/No)	No. of learners (2021-22)
1	School of Humanities	MA in Bengali	2	NA	Yes	Yes	10950
2	School of Humanities	MA in English	2	NA	Yes	Yes	4998
3	School of Humanities	MA in English Teaching Languages	2	NA	Yes	Yes	95

**Application for enlistment in the provision of Section 12B of UGC Act, 1956**

4	School of Social Sciences	MA in History	2	NA	Yes	Yes	7661
5	School of Social Sciences	MA in Political Science	2	NA	Yes	Yes	3582
6	School of Social Sciences	MA in Public Administration	2	NA	Yes	Yes	470
7	School of Sciences	M.Sc. in Mathematics	2	NA	Yes	Yes	1393
8	School of Sciences	M.Sc. in Geography	2	110	Yes	Yes	107
9	School of Sciences	M.Sc. in Zoology	2	135	Yes	Yes	127
10	School of Education	MA in Education	2	NA	Yes	Yes	6081
11	School of Professional Studies	MA in Master in Social Work	2	NA	Yes	Yes	2197
12	School of Professional Studies	MA in Master in Library and Information Science	1	NA	Yes	Yes	368
13	School of Professional Studies	Master of Commerce	2	NA	Yes	Yes	1461
14	School of Professional Studies	M.A. in Economics	2	NA	Yes	Yes	122
15	School of Education	M.Ed. Special Education -ODL	2	NA	Yes	Yes	20
16	School of Humanities	M.A.in Journalism and Mass Communication	2	NA	Yes	Yes	226

**BACHELOR DEGREE PROGRAMME:**

Sl. No.	School	Course	Duration (Year) Max 6 Yrs.	Intake Capacity	Printed SLM provided (Yes/No)	Digitised SLM on web portal	No of Learners (2021-22)
1	School of Humanities	BA in Bengali	3	NA	Yes	Yes	17367
2	School of Humanities	BA in English	3	NA	Yes	Yes	5193
3	School of Social Sciences	BA in Political Science	3	NA	Yes	Yes	2545
4	School of Social Sciences	BA in Public Administration	3	NA	Yes	Yes	467
5	School of Social Sciences	BA in History	3	NA	Yes	Yes	12759
6	School of Social Sciences	BA in Sociology	3	NA	Yes	Yes	2064
7	School of Professional Studies	Bachelor of Commerce	3	NA	Yes	Yes	1537
8	School of Professional Studies	BA in Economics	3	NA	Yes	Yes	212

**Application for enlistment in the provision of Section 12B of UGC Act, 1956**

9	School of Sciences	B.Sc. in Mathematics	3	NA	Yes	Yes	529
10	School of Sciences	B.Sc. in Physics	3	NA	Yes	Yes	305
11	School of Sciences	B.Sc. in Chemistry	3	NA	Yes	Yes	331
12	School of Sciences	B.Sc. in Botany	3	NA	Yes	Yes	285
13	School of Sciences	B.Sc. in Zoology	3	NA	Yes	Yes	1851
14	School of Sciences	B.Sc. in Geography	3	NA	Yes	Yes	870
15	School of Education	BA in Education	3	NA	Yes	Yes	2029

**SECOND DEGREE PROGRAMME:**

Sl. No.	School	Course	Duration (Year) Maximum 5Yrs.)	Intake Capacity	Printed SLM provided (Yes/No)	Digitised SLM on web portal	No of Learners (2021-22)
1	School of Education	B.Ed. Special Education (MMR/Hi/VI)-ODL	2.6	460	Yes	Yes	287
2	School of Professional Studies	Bachelor in Library and Information Science	1	NA	Yes	yes	3962

Note: Besides above mentioned courses Netaji Subhas Open University also offers skill development courses in Certificate, Diploma and Advanced Diploma level.

**PH.D. PROGRAMMES:** Ph.D. programme started from 2004 and discontinued in July 2009, due to the new rules and regulations of Ph.D. programme by issued by the UGC. Ph.D. awarded under old Regulations:

School of Studies	Ph.D. Awarded
Humanities	61
Professional Studies	37
Sciences	39
Social Sciences	29
Education	18
<b>TOTAL</b>	<b>184</b>

Now UGC has allowed the Open universities to restart the Ph.D. programmes vide F.No.2-1/2017 (DEB-III/DEB-IV) dated 19<sup>th</sup> May, 2017. Accordingly, NSOU has framed the Ph.D. regulations and the Ph.D. programme has been resumed soon as per NSOU Ph.D. Regulations.

Ph.D. Programmes has been resumed under Regular Mode as per vide F.No. 2-1/2017 (DEB-III/DEB-IV) on 19.05.2017, UGC (Minimum Standards and Procedure for Award of M.Phil./Ph.D. Degrees) Regulations, 2016 and NSOU Ph.D. Regulations.

Candidates registered under new regulations (AY: 2020-21, Session: JAN-2021)

School of Studies	No. of Registered Candidate
Humanities	8
Professional Studies	7
Sciences	4
Social Sciences	9
Education	4
<b>Total</b>	<b>32</b>

**8. RESEARCH AND COLLABORATIONS**

- Research is being conducted leading to PH.D Degree on regular mode.
- List of ongoing research project with their source of funding : (**Annexure- 30**)
- Important Academic Collaboration (**Annexure-31**)
- Research Publications(during the last three years: International -106; National -63)

**9. CENTRES AND EXTENSION ACTIVITIES****Centre for Lifelong Learning (CLL) under the aegis of School of Vocational Studies :**

The Centre for Lifelong Learning under the aegis of School of Vocational Studies was established by the University vide the resolution of the 34th Academic Council meeting held on 20/12/13 and ratified by the subsequent Executive Council meeting with the objective of providing hands on training to the freshers as well as existing workforce. The Centre for Lifelong Learning will generally provide the hands on training to the candidates having no formal educational qualification but having prior learning experience which will lead to their life skill development. All such programmes will be delivered either through i) ICT based on-line mode, or ii) Contact mode or iii) Blending/ Hybrid mode i.e. combination of both (i) & (ii). All the collaborative programmes carry a joint certification of the implementing partner (study centre) along with the Centre for Lifelong Learning (CLL), NSOU. The CLL started its functions with the introduction of short-term training programme w.e.f January 2017 session through the approved vocational centres across the state.

**Centre for Language, Translation and Cultural Studies (CLTCS) under the aegis of School of Humanities:**

A Centre for Language, Translation and Cultural Studies has been opened under the aegis of the School of Humanities to promote interdisciplinary studies with main focus on Language Training Programme, Orientation Programme for Translators, Collaborative Research & Publication, SLM (Self Learning Material) translation. As a people's university dedicated to "Reaching the Unreached" and empowerment of the masses through the means of Open and Distance Learning, Netaji Subhas Open University struck a new chord when its Centre for Language, Translation and Cultural Studies (CLTCS) on 20th September 2017 signed a Memorandum of Understanding (MoU) with the English Discipline of Khulna University, Bangladesh to collaborate on a research project titled "Mapping Partition Memory, Amnesia and Literature in Middle and Southern Bengal: An Indo-Bangladesh Perspective".

**Centre for Disability studies & Educational Research (CDSER) under the aegis of School of Education:**

The SoE has taken initiatives for creating an ecosystem for 'Innovation' by establishing Innovative Centre in the name of "Centre for Disability Studies & Educational Research" in March 2018 under the aegis of SoE in compliance with the RCI and UGC circulars. The vision of the Centre is to develop human resources in the field of Disability, Rehabilitation, Inclusion, Research pertaining to Education. Keeping this in view, a 6-month certificate course on "Capacity Building & Professional Development on Inclusive Education" is offered under CDSER to cater to the emerging needs of 'Inclusive Education' in the greater academia. The Centre has successfully completed four cycles of this course. With the growing demands of aspirants and other stakeholders, CDSER has almost finished the modalities on upgrading this course to One year Diploma and planning to launch it by September 2021. This is in line with the specific mission of the centre which strengthens the potentialities of teachers and professionals to build competence to the changing society and uphold the essence of NEP 2020. Recently CDSER and Centre for Internal Quality Assurance (CIQA), NSOU in collaboration with CEMCA is all set to develop a MOOC on Understanding Neurodiversity. The Centre is also

contemplating to launch few more short term online/offline programmes to cater to the demands of the partakers and in compliance to the vision and mission of the Centre.

**NSOU Centre for Social Studies (NSOUCSS) under the aegis of School of Social Sciences:**

The NSOU Centre for Social Studies (NSOUCSS) was founded in April 2018 under the School of Social Sciences, NSOU. The aim of the Centre is to pursue research on various issues of social sciences within the School in a comprehensive manner. It is also expected that the Centre will explore cross-disciplinary and multi-disciplinary researches within the broader ambit of social sciences and establish academic links with the other research institutions in a meaningful way.

**Centre for Online Education:**

As per provision of the University Grants Commission (Open and Distance Learning programme and Online Programmes) Regulations 2020, the University has established a Centre for Online Education (COEdn) following the resolution of 74<sup>th</sup> meeting of the Executive Council of the University held on 28<sup>th</sup> September 2020.

The principal aim of the Centre is “to provide for affordable access to quality education through an online learning environment for anyone, anytime and anywhere.”

**NSOU-Industry interface:**

The School of Vocational Studies regularly interact with the industry representatives to update and upgrade the syllabus of the vocational course to meet employer’s need. The representatives from the corporate sector have been included in the Board of Studies/ Expert Committee to facilitate the collaborative learning.

## **10. ANY SPECIAL FEATURES OF INNOVATION**

**Digital Education and ICT Initiatives:**

Several ICT initiatives have been taken by NSOU to cope up with the situation of world-wide pandemic and existing IT Infrastructure have been strengthened to continue teaching learning process during Covid-19 pandemic. The design of the website has been modified to segregate the information in a meaningful way. Information can now be searched in each section of the website (like academic year wise) to facilitate information extraction. Each section of the Online Services has been enhanced with new features and contents during this academic year. The official website of the University has been designed to store and manage the digital contents quick hyperlinks. Each section is substantially updated with high-quality low-bandwidth friendly electronic contents.

The University has established ICT based Student Support Cell which addresses the issues raised by the students either through mail or SMS. Learners are advised to follow the website in regular interval for latest notice/ information etc. The stakeholders take full advantages from the following services as provided by the University towards the success of the academic, administrative and organisational enrichment:

- i. Online support services:** The University has developed a mechanism for SMS alert to communicate the registered students with all information/ notice etc. A dedicated Student Support Cell has been established to receive phone calls and redress the grievance of the students within two working days. Automatic ticket generation for each call is maintained. Call at: 033-4058 5172; e-mail: [admin@nsouict.ac.in](mailto:admin@nsouict.ac.in). CIQA has introduced E-mentoring for the enrolled learners through dedicated Telegram group across the various programmes.
- ii. Learning Management System (LMS):** NSOU have dedicated a web portal to host LMS. Presently the PG and UG (CBCS) learners can access academic content with their user ID and pass word through this dedicated LMS. Academic content includes course materials and audio-visual lectures available to facilitate any time anywhere learning. (<http://www.nsouict.ac.in>).
- iii. NSOU OER Repository:** NSOU is the only state-aided university in West Bengal having the OER repository. The course materials and audio-visual lectures with appropriate open license (Open Educational Resources, OER) are made available through this repository free of cost. Students of any university may access / get these academic resources online. (<http://nsouoer.krc.net.in>). OER Repository helps access the

academic resources having CC BY-NC-SA license any time & anywhere. The academic resources are also provided through SD card to facilitate offline learning for some specific courses.

- iv. **Online Examinations:** Assignments and Term-end examinations were held online through a dedicated portal. Final TEE results are available on the National Academic Depository (NAD).
- v. **E-content & A/V lectures:** To supplement face-to-face counselling, the university has taken initiatives to develop audio visual lectures delivered by eminent teachers/ experts. The A/V lectures are made available through LMS and OER Repository. The e-contents are developed in the studio, set up by the University. The faculty members are engaged in developing and editing the e-contents.
- vi. **Mobile App/ M-learning:** The LMS is made compatible with the android application so that the students can get all the academic content through their mobile devices. The academic resources are also made available through Mobile App
- vii. **NSOU Web TV (Multimedia Streaming Service):**  
[http://www.wbnsou.ac.in/online\\_services/webtv.shtml#active\\_webtv](http://www.wbnsou.ac.in/online_services/webtv.shtml#active_webtv)
- viii. **NSOU Web Radio ‘Muktak’ (Internet enabled Audio Streaming Service):**  
[http://www.wbnsou.ac.in/online\\_services/web\\_radio.shtml#active\\_webradio](http://www.wbnsou.ac.in/online_services/web_radio.shtml#active_webradio)  
Web Radio services was introduced to broadcast important lectures through Web. The web Radio service (Muktak) is especially effective where internet connectivity is not enough to avail multimedia streaming.
- ix. **MOOCs/Online Courses:** SWAYAM online courses, NSOU MOOCs: Available at <http://www.wbnsou.ac.in/NSOU-MOOC/nsou-mooc.shtml#nsou-mooc>
- x. **Virtual Counselling** is introduced in B.Ed (Special Education). A **chatbot** (AI enabled) facility is introduced as a pilot project for B.Ed. (Special Education) Admission 2021-23.
- xi. **Awareness programme on ICT** support services are organised to enable students’ optimum use of ICT in their learning process; Orientation of faculties on Question paper setting for online exams; LMS orientation; Pre-admission counselling, Induction meet are judiciously organized through online.
- xii. **Feedback** from various stakeholders (students, academic counsellors, subject experts, alumni) on teaching-learning process, quality of content delivered and delivery mechanism of ICT services were taken to deeply analyse feedback and extract important trends and information in order to improve ICT enabled learning.
- xiii. **Placement Facilitation Service:** The University is providing online “placement facilitation service’ for its vocational students free of cost. Other students may also register their name with nominal registration fees payable online. Through this online platform the students may upload their CV which may be accessed by the employer available online. The employer may call suitable candidates for personal interview. ([www.wbnsou.ac.in](http://www.wbnsou.ac.in))
- xiv. **Enhancing the Website accessibility for Differently-abled persons:** With a view to empowering persons with disabilities and ensuring inclusiveness and equity, the University has made its website more accessible to visually impaired. The site is now equipped with assistive technology for customized experiences.
- xv. **SMS alert:** University has started SMS alert facility for the students regarding renewal, payment of fees, examination etc.
- xvi. **NSOU on social media:** University has introduced social media plugin e.g., Twitter for sharing and interacting with the students. The official twitter account being @NetajiOpen.
- xvii. **NSOU Live Chat:** University interacts with the learners and Coordinators of the LSCs through NSOU App at regular interval to discuss various issues on teaching-learning process and try to resolve the grievances of the learners.

- xviii. **Learners' Facilitation Centre:** Learners' Facilitation Centres at all the three Regional Centres have been set up to provide free internet facility to the students for the purpose of admission, renewal, downloading the course content etc.
- xix. **Village Knowledge Centre (VKC):** Village Knowledge Centres have been set up at rural Vocational Learner Support Centres to provide free academic support to the enrolled learners.
- xx. **Online Library services:** Online Public Access Catalogue of the library resources are available on the NSOU website under the heading Library Services where bibliographical information of printed books is available. Learners may get the idea about library resources before physically visiting the library.
- xxi. **E-governance Initiatives: These are-**
- ✚ Online admission: All the admission (UG/ PG) are done online with online payment system.
  - ✚ RTGS/NEFT: The maintenance grants / payments to the study centres/ vendors are made through RTGS/ NEFT.
  - ✚ CCTV surveillance: The University has installed CCTV at Headquarters and Examination Department.
  - ✚ Data base for employer: The University maintains a database of the employers who appoint University pass out students. A good number of university graduates are being appointed by both the private sector and govt. sector.
  - ✚ CIQA has taken initiatives to introduce E-office system at NSOU

**Self-Learning Materials (SLM):** NSOU provides SLMs to all its enrolled learners for Post Graduate and Under Graduate courses. Most of the SLMs of PG courses are bilingual (Bengali/English). As per guideline of the UGC-DEB or RCI (for B.Ed. Special Education), SLM are prepared by the University. Subject Experts are selected as the Editor and Course Writer from a panel recommended by Board of Studies (BOS) duly approved by Academic Council (AC) and Chairman of the AC (i.e. Vice-Chancellor). Several orientation programme/ workshops are organised by the respective school of studies to guide the course writer for the content development of SLM.

**ICT Based Learner Support Service:** NSOU has entered into a new age of digital learning with the launch of ICT Services in the 2015-16 academic session. Supported by ICT services, every effort has been made to bring our distance programmes at par with classroom based learning. In this regard following points are noteworthy:

- ✓ LMS populated with audio visual lectures, previous years' question papers, soft copies of SLM, quiz and mock test and reference materials.
- ✓ SD card with audio visual content for offline reading distributed to B Ed Special Education students for all semesters.

**NMEICT:** The Regional Centre in Kalyani of Netaji Subhas Open University is using high speed internet connectivity of 1gbps bandwidth under National Mission on Education through Information & Communication Technology (NMEICT) project since 2012 for various academic and administrative work.

**Video Conferencing Unit (VC Unit):** The university has set up video-conferencing units at Headquarters and at its three Regional Centres for smooth functioning of the university. Occasional virtual meeting are held through these VC units to monitor the activities of each RC.

## 11. ANY OTHER RELEVANT INFORMATION

### HISTORY:

Established in 1997 by West Bengal State Legislature Act XIX (1997) as the State Open University to impart education in the Distance mode, Netaji Subhas Open University (NSOU) has made a sustained mark in the education scenario with its avowed mission of "Reaching the Unreached". The University started functioning from the historic building of Sri Sarat Chandra Bose, elder brother of Netaji Subhas Chandra Bose with effect from July 1998 Semester with the Bachelor's Degree Programme in Arts & Commerce to provide an opportunity for higher education in the vernacular medium to various disadvantaged groups of aspiring learners. It is the tenth Open University of the country. With the recognition of apex bodies like the UGC, the Rehabilitation Council of India (RCI), and now the UGC-DEB, NSOU has emerged as a force to reckon with in terms of empowering a wide cross

## Application for enlistment in the provision of Section 12B of UGC Act, 1956

section of society through education with its multiple options. The university received the following awards for its educational excellence during the last 25 years of service to the society.

- i) Excellence in Distance Education Award (EDEA) from COL in 2006
- ii) Best Innovative University Award from DNA & Stars group in 2016
- iii) Educational Excellence Award 2021 from Zee24Ghanta News in 2021
- iv) NAAC Accreditation - Grade 'A' in 2021

At present the teaching-learning process at NSOU is performed through Open Distance Learning (ODL) mode which is based on three components of interaction with the learners: (a) Self Learning Materials (SLMs); (b) Personal Contact Programmes (PCPs) – held mainly at Study Centres on weekends and vacations; (c) ICT support based on webcasting/ mobile learning/ video lectures/ virtual class rooms which are held regularly.

### TERRITORIAL JURISDICTION:

The Head office of the University is located at Kolkata. The university operates through three of its Regional Centres (RC) at Kalyani, Durgapur & Jalpaiguri and a network of LSCs located all over the State of West Bengal – being its Territorial jurisdiction. NSOU does not have any activity outside the State of W.B.

### FINANCE:

#### Government Grant Received under Different Heads from Deptt. Of Higher Education (University Branch), GoWB for the FY Up to 2021-22 (Last 5 years)

FY	Building & Infrastructure (Rs.)	Salary (Rs.)	Contingency (Rs.)	Others/ODL (Rs.)	Total (Rs.)
2017-18	0	6,60,70,373/-	1,42,62,000/-	0	8,03,32,373/-
2018-19	7,72,68,667/-	6,41,84,307/-	1,97,40,000/-	2,00,000/-	16,13,92,974/-
2019-20	16,36,30,756/-	7,25,07,826/-	1,39,79,000/-	0	25,01,17,582/-
2020-21	11,64,62,333/-	11,80,74,467/-	1,01,68,000/-	0	24,47,04,800/-
2021-22	4,99,74,942/-	12,41,44,929/-	1,34,01,000/-	0	18,75,20,871/-
Total	40,73,36,698/-	44,49,81,902/-	7,15,50,000/-	2,00,000/-	92,40,68,600/-

#### Government Grant Received under Different Heads from UGC-DEB/MHRD, GoI for the FY Up to 2021-22 (Last 5 years)

FY	Infrastructure (Rs.)	ICT Support	Others/ODL (Rs.)	Total (Rs.)
2017-18	0	0	0	0
2018-19	0	0	0	0
2019-20	0	0	0	0
2020-21	16,66,666/-	1,00,00,000/-	0	1,16,66,666/-
2021-22		1,00,00,000/-	0	1,00,00,000/-
Total	16,66,666/-	2,00,00,000/-	0	2,16,66,666/-

**AUTHORITIES/ BODIES OF NSOU:** As per First Statues (Revised), 2014 framed in exercise of the power conferred under sub section (2) of section 42 of the Netaji Subhas Open University Act. 1997 (West Ben. Act XIX of 1997) as amended from time to time vide West Ben. Act XVII of 2003, West Ben. Act XII of 2011 and West Ben. Act XXX of 2012, following are the Authorities/ Bodies.

- ✓ Executive Council:
- ✓ Academic Council:
- ✓ The School of Studies:
- ✓ Finance Committee:



- ✓ Panches and Tender Committee:
- ✓ Research Advisory Committee:
- ✓ Admission Committee:
- ✓ Library Committee:
- ✓ Selection Committee for Teaching Posts:
- ✓ Standing Committee for Selection of Officers and Non-Teaching Employees:
- ✓ Such other authorities or bodies as may be prescribed by the Ordinance or Regulations:

**OTHER IMPORTANT AUTHORITIES/CELLS:** Centre for Internal Quality Assurance (CIQA); Students' Grievance Redressal Cell, Anti Ragging Cell, and Internal Complaints Committee.

**ADAPTATION OF ACT.:** NSOU has adapted and implemented the Right to Information Act (RTI) 2005 and Right to Public Service Act (RPSA) 2013.

**ALL INDIA SURVEY ON HIGHER EDUCATION (AISHE):** The University has furnished all its information as per the format prescribed by All India Survey on Higher Education (AISHE) on its web portal under Ministry of Human Resource Development (MHRD), Govt. of India. The data have been updated on AISHE portal up to 2020-21. (**Annexure 32**)

**FITNESS FOR UNIVERSITY UNDER SECTION 12 B OF THE UGC ACT, 1956**


**INFORMATION REGARDING REQUIREMENT AS PER UGC RULES:**

Status with regard to fulfilment of conditions as per UGC (Fitness of Certain Universities for Grants) Rules 1974 under Section 12-B of the UGC Act, 1956.

Sl. No.	Minimum Requirements for 12 (B) as per UGC Rules	Compliance of Minimum Requirements of
1.	The University has or shall have programmes for the upliftment of Backward areas or removal of regional imbalances.	Essentially being an Open University, all the Programmes it offers are in the distance mode and therefore the University reaches students even in the remotest of places in West Bengal. The University is “to provide educational opportunities to all those belonging to the backward and weaker sections of society as well as the students who cannot be accommodated in institutions of higher learning owing to socio-economic conditions and other limitations and to promote equality of opportunity for higher education for a large segment of population, including those who are in employment and women(including housewives), specially in remote and inaccessible areas, as also adults who wish to upgrade their knowledge in various fields...” As on date, the University offers 33 Programmes (Post Graduate, 2 <sup>nd</sup> Degree, Bachelor Degree Programme, and other Advanced Diploma, Diploma and Certificate courses. Besides Conventional Programmes, the University offers a good number of vocational Programmes (Advanced Diploma, Diploma and Certificate), keeping in view the livelihood issues of rural and urban youth. Currently the university is offering PH.D programme in regular mode vide G.O. No. F.No.2-1/2017 (DEB-III/DEB-IV) dated 19 May 2017. Furthermore, the University has a strong network of 175 Learner Support Centres (LSCs), many of which are in the rural backward areas to reach the hitherto marginalised and disadvantaged groups of the society.
2.	The law under which the University is established contain a provision for the establishment of a Planning Board or Committee consisting of eminent educations to indicate the lines on which the University shall develop.	NA
3.	The University is not merely an affiliating University but a multi-faculty University having adequate facilities for teaching and research in a number subjects.	NSOU is a multi-faculty University currently accommodating 06 (Six) Schools representing such disciplines as, Humanities, Social Sciences, Sciences, Professional Studies, Education and Vocational Studies. All the Schools are sufficiently equipped with ICT facilities including Computers, Photocopiers, Scanning Machines, Printers, Telephone Connections, smart classrooms etc. for teaching/learning purposes.
4.	Every teaching department, discipline in the University has provision for a minimum staff of one Professor, two Readers and an adequate number of Lecturer with the necessary supporting staff.	As on date, the University has 19 Professors, 34 Associate Professors and 34 Assistant Professors in substantive posts. The process of filling up vacant posts filling is continuing.

Application for enlistment in the provision of Section 12B of UGC Act, 1956

5.	The University has powers to provide instruction through correspondence course and to declare a College, Department, Centre or Campus as an Autonomous College, Department, Centre or Campus respectively.	Since the University is a State Open University, it is guided by the provisions of UGC (Open and Distance Learning and Online Learning Programme) Regulations 2020.
6.	Adequate Machinery for the health, residence and welfare for the students has either been provided in, or resource is being made available for the purpose to the University.	As an Open University, NSOU does not require the students' stay on campus. However, all support is provided to students whenever they visit the administrative or academic campuses or respective LSCs. A student grievance cell is in full operation to look into the difficulties/queries of students, if any. An Internal Complaints' Cell is also in place. The University has established ICT based Student Support Cell which addresses the issues raised by the students either through various digital means.
7.	The University has been provided with adequate facilities in respect of buildings, equipment, books, library, hostel and staff quarters, excluding College Library institutions affiliated or admitted to its privileges.	Yes. The University has a well-stocked Library with almost 20,000 (Approx) books on various subjects. As mentioned earlier, the University functions from its Head Quarters at DD – 26, Sector – I, Salt Lake City, Kolkata – 700 064 a 7-story building currently housing its Administration as well as some Academic units. Academic Campus at Kalyani is fully functioning, two other Regional Centres are at Durgapur and the other at Jalpaiguri are functioning too. A new Campus is coming up at Rajarhat, Newtown.
8.	Whose aggregate value is not less than Rs.2 Crores along with the developed land or the State Government is prepared to give an assurance to the Commission that a minimum amount of Rs.2 Crores shall be made available to the University during the initial period of five years for the provision of the above mentioned facilities in addition to the developed land.	The University has its own developed land of 26.78acre.

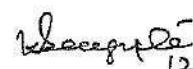  
12.07.2022

Kishore Sengupta  
REGISTRAR

NETAJI SUBHAS OPEN UNIVERSITY

Registrar, Netaji Subhas Open University

(Signature of authorized officer of the University)

**COMMUNICATION REFERENCE:**

**Professor Subha Sankar Sarkar**

Vice-Chancellor, Netaji Subhas Open University  
Netaji Subhas Open University,  
DD-26, Sector-I, Salt Lake City, Kolkata-700064  
Tel: +91 33 4066 3201  
Mob: +91 9830265334  
E-Mail: [sarkarsubha55@gmail.com](mailto:sarkarsubha55@gmail.com)

**CA Kishore Sengupta**

Registrar, Netaji Subhas Open University  
Netaji Subhas Open University,  
DD-26, Sector-I, Salt Lake City, Kolkata-700064  
Tel: +91 33 4066 3208  
Mob: +91 6290383667  
E-Mail: [registrar@wbnsou.ac.in](mailto:registrar@wbnsou.ac.in)

**Professor Anirban Ghosh**

Director  
Centre for Internal Quality Assurance  
Netaji Subhas Open University,  
DD-26, Sector-I, Salt Lake City, Kolkata-700064  
Tel: +91 33 4066 3210  
Mob: 7980366313  
E-mail: [ciqa@wbnsou.ac.in](mailto:ciqa@wbnsou.ac.in)

**: OFFICE DIRECTORY :**

**VICE-CHANCELLOR'S SECRETARIAT**

- DD-26, Sector-I, Salt Lake City, Kolkata - 700 064, Phone: 033 4066 3201

**REGISTRAR 'S OFFICE**

- DD-26, Sector-I, Salt Lake City, Kolkata - 700 064. Phone: 033 4066 3211

**STUDY CENTRE DEPARTMENT**

- DD-26, Sector-I, Salt Lake City, Kolkata - 700 064, Phone: 033 4066 3205

**OFFICE OF THE CONTROLLER OF EXAMINATIONS**

- 2nd Floor, 134/1, Meghnad Saha Sarani, Kolkata - 700 029, Phone: 033 2463 0292

**REGIONAL CENTRE, KALYANI**

- Ghoshpara Station Road, Kalyani, Nadia, Pin - 741 235

**REGIONAL CENTRE, DURGAPUR**

- Jawahar Lal Nehru Road, Durgapur, Paschim Burdwan, West Bengal 713214

**REGIONAL CENTRE, JALPAIGURI**

- Pat Kata, Jalpaiguri, West Bengal 735101

Registered No. WB/SC-247

The

No. WB(Part-III)/97/SAR-21

Calcutta



Gazette

सत्यमेव जयते

Extraordinary  
Published by Authority

SRAVANA 29]

WEDNESDAY, AUGUST 20, 1997

[SAKA 1919]

PART III—Acts of the West Bengal Legislature

GOVERNMENT OF WEST BENGAL

LAW DEPARTMENT

Legislative

NOTIFICATION

No. 2006-L.—20th August, 1997.—The following Act of the West Bengal Legislature, having been assented to by the Governor, is hereby published for general information:—

West Bengal Act XIX of 1997

THE NETAJI SUBHAS OPEN UNIVERSITY  
ACT, 1997.

[Passed by the West Bengal Legislature.]

[Assent of the Governor was first published in the *Calcutta Gazette, Extraordinary*, of the 20th August, 1997.]

*An Act to establish and incorporate an open university (mukta viswavidyalaya) in the State of West Bengal and to provide for matters connected therewith or incidental thereto.*

WHEREAS it is expedient to establish an open university in the State of West Bengal to provide educational opportunities to all those belonging to the backward and weaker sections of society as well as the students who cannot be accommodated in institutions of higher learning owing to socio-economic conditions and other limitations and to promote equality of opportunity for higher education for a large segment of the population, including those who are in employment and women (including housewives), specially in the remote and inaccessible areas, as also adults who wish to upgrade their knowledge in various fields, through correspondence courses, contact programmes, study centres and various forms of mass media, encouraging and providing instruction, teaching, training and research in various branches of learning and courses of study, promoting advancement and dissemination of knowledge and learning and extending higher education to meet the growing needs of society:

It is hereby enacted in the Forty-eighth Year of the Republic of India, by the Legislature of West Bengal, as follows:—

The Netaji Subhas Open University Act, 1997.  
(Chapter /.—Preliminary.—Sections 1,2.)

CHAPTER I  
Preliminary.

- |                         |  |
|-------------------------|--|
| Short title             | 1. 1) This Act may be called the Netaji Subhas Open University Act, 1997.  |
| Extent and commencement | 2) It extends to the whole of West Bengal.<br>3) This section and Chapter VII shall come into force at once; and the remaining provisions of this Act shall come into force on such date or dates as the State Government may by notification appoint, and different dates may be appointed for different provisions of this Act.  |
| Definitions             | 2. In this Act, unless the context otherwise requires,—<br>1) "Academic Council" means the Academic Council of the University;<br>2) "academic year" means a period of twelve months commencing on the first day of July or such other period of twelve months, commencing on such date, as the Executive Council may specify in respect of all the study centres and courses of study or any particular study centre or course of study;<br>3) "Co-ordinator" means the head of a regional centre;<br>4) "correspondence-cum-contact programme student" means a student enrolled in any one of the study centres;<br>5) "Department" means a department of studies of the University;<br>6) "distance education system" means the system of imparting education through correspondence course, broadcasting, telecasting, seminar, contact programme or any other means or combination of means;<br>7) "employee" means any person appointed by the University, and includes Teachers and other employees of the University;<br>8) "Executive Council" means the Executive Council of the University;<br>9) "Finance Committee" means the Finance Committee of the University;<br>10) "Minister" means the Minister-in-charge of the Higher Education Department of the State Government;<br>11) "non-teaching employee" means the non-teaching employee, not holding any teaching post (including part-time teaching post), appointed or recognized as such by the University;<br>12) "notification" means a notification published in the Official Gazette;<br>13) "prescribed" means prescribed by Statutes or Ordinances or Regulations made under this Act;<br>14) "Regional Centre" means a centre established as such by the University, for maintaining records regarding enrolment of students, despatching teaching materials, making arrangements for holding lectures in the classes in Study Centres, and dealing with other allied matters;<br>15) "Regulations" means the Regulations made under this Act;<br>16) "School of Studies" means a School of Studies of the University;<br>17) "State Government" means the Government of West Bengal in the Higher Education Department;<br>18) "Statutes" and "Ordinances" means respectively the Statutes and Ordinances made under this Act;<br>19) "student" means a student of the University, and includes any person who has enrolled himself for pursuing any course of study of the University;<br>20) "Study Centre" means a centre established, maintained or recognised by the University for the purpose of advising or counselling, or for rendering such other assistance in the activities of the University as may be required by the students; |

- 21) "Teacher" means a Professor, Associate Professor, Reader, Assistant Professor, Lecturer or such other person as may be designated as such by Statutes for imparting instruction or for giving guidance or rendering assistance of academic nature to students for pursuing any course of study.

The Netaji Subhas Open University Act, 1997.

(Chapter II.—The University.—Sections 3, 4.)

- 22) "the University" means the Netaji Subhas Open University as constituted under this Act;  
 23) "University Centre" means the place where the administrative offices of the University are situated.

CHAPTER II

The University

- The University 3. 1) There shall be constituted a University by the name of the Netaji Subhas Open University which shall consist of the Chancellor, the Vice-Chancellor, the Directors, the members of the Executive Council and the members of the Academic Council.
- 2) The University shall be a body corporate having perpetual succession and a common seal and shall sue and be sued by the name of the Netaji Subhas Open University.
- 3) In all suits and other legal proceedings by or against the University, the pleadings shall be signed and verified by the Registrar and all processes in such suits and proceedings shall be issued to, and served on, the Registrar.
- 4) The headquarters of the University shall be located at such place within West Bengal as the State Government may by notification specify.
- Objects of The University 4. The objects of the University shall be,—
- a) to provide opportunities for higher education through (i) correspondence courses, (ii) contact programmes and study centres, and (iii) audio-visual mass-media such as radio and television, presenting special institutional programmes, either live or through cassettes including video cassettes and other softwares;
- b) to provide opportunities for higher education to men and women (i) being deprived of the benefit of higher education in the normal course owing to socio-economic conditions or other limitations or (ii) being drop-outs or (iii) being brought under the scheme of adult education or (iv) working in homes or engaged in cultivations or employed in factories, offices or schools or engaged in any profession or vocation;
- c) to organise certificate courses, diploma courses, degree courses, post-graduate courses and research courses for the benefit of the working population in various fields and for the benefit of those who wish to enrich their lives by studying cultural and aesthetic subjects;
- d) to design and develop distance education programme relevant to the specific needs of the people of the State;
- e) to design and develop education and training packages to meet the demand for technical and vocational manpower needed for the economic development of the State;
- f) to establish mechanism through network and other arrangement to share programmes, services, technology and other resources to ensure cost- effectiveness of education and training;

- g) to make provision for research for innovative course development and for advancement and dissemination of knowledge;
- h) to collaborate with the Indira Gandhi National Open University established under the Indira Gandhi National Open University Act, 1985, and other open universities in the country in extending educational opportunities to the people, and/or to recognise, or collaborate with, other research institutions in the country for promotion of research activities.

The Netaji Subhas Open University Act, 1997.  
(Chapter 11.—The University.—Section 5.)

Powers of The  
University

5. 1) The University shall have the following powers, namely:—
- i. to provide for instruction in such branches of knowledge, technology, vocations and profession as the University may determine from time to time and to make provision for research;
  - ii. to plan and prescribe courses of study for degrees, diplomas or certificates, or for any other purpose;
  - iii. to hold examinations and confer degrees, diplomas, certificates or other academic distinctions or recognitions on persons who have pursued a course of study or conducted research in the manner laid down by Statutes or Ordinances;
  - iv. to confer honorary degrees or other distinctions in the manner laid down by the Statutes;
  - v. to determine the manner in which distance education in relation to the academic programme of the University may be organised;
  - vi. to institute, with the approval of the State Government professorships, readerships, lecturerships and other academic positions necessary for imparting instruction or for preparing educational material or for conducting other academic activities, including guidance, designing and delivery of course and evaluation of the work done by the students, and to appoint persons to such professorships, readerships, lecturerships and other academic positions;
  - vii. to co-operate with, and seek the co-operation of, other universities and institutions of higher learning, professional bodies and organisations for such purposes as the University considers necessary;
  - viii. to institute and award fellowships, scholarships, prizes and such other awards for recognition of merit as the University may deem fit;
  - ix. to establish and maintain such Regional Centres as may be determined by the University from time to time;
  - x. to establish, maintain or recognise Study Centres in the manner laid down by Statutes;
  - xi. to provide for the preparation of instructional materials, including films, cassettes, tapes, video cassettes and other softwares;
  - xii. to organise and conduct refresher courses, workshops, seminars and other programmes for teachers, lesson writers, evaluators and other academic staff;
  - xiii. to recognise examinations of, or periods of study (whether in full or part) at, other universities, institutions or other places of higher learning as equivalent to examinations or periods of study in the University, and to withdraw such recognition at any time;
  - xiv. to make provision for research and development in educational technology and related matters;
  - xv. to create, with the approval of the State Government, administrative, ministerial and other necessary posts and to make appointments thereto;



- xvi. to receive benefactions, donations, and gifts and to acquire, hold, maintain and, with the approval of the State Government dispose of any property, movable or immovable, including trust and Government property, for the purposes of the University;
- xvii. to borrow, with the approval of the State Government, whether on the security of the property of the University or otherwise, money for the purposes of the University;
- xviii. to enter into, carry out, vary' or cancel contracts;
- xix. to demand and receive such fees and other charges as may be laid down by the Ordinances;
- xx. to provide, control and maintain discipline among the students and all categories of employees and to lay down the conditions of service of such employees, including their codes of conduct;
- xxi. to recognise any institution of higher learning or studies for such purposes as the University may determine and to withdraw such recognition;
- xxii. to appoint, either on contract or otherwise, visiting Professors, Emeritus Professors, Consultants, fellows, scholars, artists, course writers and such other persons who may contribute to the advancement of the objects of the University;
- xxiii. to recognise persons working in other universities, institutions or organisations as teachers of the University on such terms and conditions as may be laid down by Ordinances;
- xxiv. to determine standards and to specify conditions for the admission of students to courses of study of the University which may include examination, evaluation and any other method of testing;
- xxv. to make arrangements for the promotion of the general health and welfare of the employees;
- xxvi. to inspect Regional Centres and Study Centres and to take measures to ensure that proper standards of instructions are maintained therein;
- xxvii. to collaborate and interact with the West Bengal State Council of Higher Education constituted under the West Bengal State Council of Higher Education Act, 1994, other universities, specially the Indira Gandhi National Open University, referred to in clause (h) of section 4, and other open universities in the country, and other educational or research institutions and authorities, in such manner and for such purposes as the University may determine.
- xxviii. to do all such acts as may be necessary or incidental to the exercise of all or any of the powers of the University as are necessary and conducive to the promotion of all or any of the objects of the University.

5.2) Notwithstanding anything contained in any other law for the time being in force, but without prejudice to the provisions of sub-section (1), it shall be the duty of the University to take all such steps as it may deem fit for the promotion of the open university and distance education systems and for the determination of standards of teaching, evaluation and research in such systems, and for the purpose of performing this functidh, the University shall have such powers, including the power to allocate and disburse grants to the Regional Centres or the Study Centres, or to any other university or institution of higher learning, as may be specified by the Statutes.

University open to all classes. Castes and creeds.

- 6.1) The University shall be open to persons of either sex and of whatever race, creed, caste or class, and it shall not be lawful for the University to adopt or impose on any person any test whatsoever of religious belief or profession in order to entitle him to be appointed as a Teacher of the University or to hold any other office therein or admitted as a student in the University, or to graduate thereat, or to enjoy or exercise any privilege thereof.
- 6.2) Nothing in sub-section (1) shall be deemed to prevent the University from making any special provision for the appointment or admission of women or of persons belonging to the weaker sections of the society, and, in particular, of persons belonging to the Scheduled Castes or Scheduled Tribes.

7. (1) The State Government shall have the right to cause an inspection to be made by any person, not below the rank of Joint Secretary to the Government of West Bengal or Registrar or Professor of a university, or by a committee of not less than two persons, not below the rank of Joint Secretary to the Government of West Bengal or Registrar or Professor of a university, into its buildings, laboratories, libraries, museums, workshops and equipment or of any Regional Centre or Study Centre maintained by the University. The State Government shall have also the right to cause an inquiry to be made into the teaching and other work conducted or done by the University by such person or group of persons as the State Government deems fit. The State Government shall, in every such case, give notice to the University of its intention to cause such inspection or inquiry to be made, and the University shall be entitled to represent its case.

The Netaji Subhas Open University Act, 1997.

(Chapter III.—Chancellor and other officers of the University.—Sections 8-10.)

- 7.2) The State Government shall forward to the Vice-Chancellor a copy of the inspection report for obtaining the views of the Executive Council and, on receipt of such views, may give such advice as it considers necessary and fix a time-limit for action to be taken thereon by the University.
- 7.3) The Executive Council shall, within such time as the State Government may fix, report to that Government through the Vice-Chancellor the action which has been taken or is proposed to be taken on the advice as aforesaid.
- 7.4) The State Government may, where action has not been taken by the University to the satisfaction of that Government within the time fixed, after considering the explanation, if any, furnished, or the representation made, by the Executive Council, issue such directions as it may think fit, and the University shall comply with such directions. If the University does not comply with such directions within such time as the State Government may specify, that Government may take such further action as it may consider necessary.

### CHAPTER III

#### Chancellor and other officers of the University

The Chancellor

- 8.1) The Governor of the State of West Bengal shall, by virtue of his office, be the Chancellor of the University.
- 8.2) The Chancellor shall exercise such powers as may be conferred on him by or under the provisions of this Act or the Statutes or the Ordinances.
- 8.3) Where power is conferred upon the Chancellor to make nominations to any authority or body of the University, the Chancellor shall, to the extent necessary, nominate persons to represent interests not otherwise adequately represented.
- 8.4) Every proposal to confer any honorary degree shall be subject to confirmation by the Chancellor.

Officers of The University

9. The followings shall be the officers of the University:—
1. the Vice-Chancellor;
  2. the Registrar;
  3. the Directors;
  4. the Finance Officer;
  5. such other persons as may be declared by Statutes to be the officers of the University.

The Vice Chancellor

- 10.1) The Vice-Chancellor shall be appointed by the Chancellor in consultation with the Minister from a panel of not less than three persons recommended by a committee consisting of three members of whom two shall be nominated by the Executive Council and one shall be nominated by the Chancellor. The person nominated by the Chancellor shall be the convenor of the committee, provided that no person who is an employee of the University or of any Regional Centre or Study Centre or a member of any authority of the University, shall be nominated to be a member of the committee.

- 10.2) (a) The Vice-Chancellor shall hold office for a term of four years or till he attains the age of 65 years, whichever is earlier, and shall be eligible for re-appointment for another term of four years or till he attains the age of 65 years, whichever is earlier.
- (b) The Chancellor may, notwithstanding the expiration of the term of the office of the Vice-Chancellor or his attaining the age of 65 years, allow him to continue in office till a successor assumes office, provided that he shall not continue as such for any period exceeding six months.
- 10.3) The Vice-Chancellor shall be a whole-time officer of the University and shall be paid from the University Fund such salary and allowances as the Chancellor may decide in consultation with the State Government.
- 10.4) (4) The Vice-Chancellor may resign his office by writing under his hand addressed to the Chancellor.

The Netaji Subhas Open University Act, 1997.

(Chapter III.—Chancellor and other officers of the University.—Sections 11-13.)

10.5) If—

- (a) the Vice-Chancellor is, by reasons of leave, illness or other cause, temporarily unable to exercise the powers and perform the duties of his office, or
- (b) a vacancy occurs in the office of the Vice-Chancellor by reason of death, resignation or expiry of the term of his office or otherwise,
- then, during the period of such temporary inability or pending the appointment of a Vice-Chancellor, as the case may be, the Chancellor may authorise, in consultation with the Minister, any person to exercise the powers and perform the duties of the Vice-Chancellor.

10.6) The vacancy in the office of the Vice-Chancellor occurring by reason of death, resignation or expiry of the term of his office or otherwise shall be filled up by appointment of a Vice-Chancellor in accordance with the provisions of sub-section (1) within a period of six months from the date of occurrence of the vacancy, and such period shall be held to include any period for which a Vice-Chancellor is allowed to continue in office under clause (b) of sub-section (2) or a person is appointed to exercise the powers and perform the duties of the Vice-Chancellor under clause (b) of sub-section (5).

Powers and duties  
of the Vice  
Chancellor

11. (1) The Vice-Chancellor shall be the principal executive and academic officer of the University and shall, by virtue of his office, be a member and the Chairman of the Executive Council and the Academic Council and also the Chairman of any other authority or body of the University of which he may be a member. He shall also be entitled to be present at and to address any meeting of any other authority or body of the University of which he may not be a member, but shall not be entitled to vote thereat.
2. The Vice-Chancellor shall have the power to convene meetings of the Executive Council and of any other authority or body of the University.
3. It shall be the duty of the Vice-Chancellor to ensure that the provisions of this Act, and the Statutes, the Ordinances and the Regulations are faithfully observed, and to take such action as may be necessary for this purpose.
4. The Vice-Chancellor shall have the power to exercise general control and supervision over all other officers of the University and over all Teachers and other employees of the University and generally over all the affairs of the University.
5. The Vice-Chancellor shall exercise such other powers and discharge such other duties as may be delegated to him by any authority or body of the University or as may be prescribed by Statutes, Ordinances or Regulations.
6. The Vice-Chancellor may take on behalf of the University such action as he may deem expedient in any matter which, in his opinion, is either urgent or of an emergent nature and shall report the same for

confirmation at the next meeting to the authority or xiy which, in the ordinary course, would have dealt with the matter:

Provided that if the action taken by the Vice-Chancellor is not approved by the authority \* body concerned, the matter shall immediately be referred to the Executive Council, if e authority or body concerned is other than the Executive Council, or to the Chancellor, the authority or body concerned is the Executive Council. The decision of the Chancellor the Executive Council, as the case may be, shall be final.

7. The Vice-Chancellor may, subject to the prior approval of the Executive Council, legate any of his powers to any other officer subordinate to him.
- The Directors 12. Every Director shall be appointed in such manner, on such emoluments and other conditions of service, and shall exercise such powers and perform such functions, may be prescribed by Statutes.

The Netaji Subhas Open University Act, 1997.

(Chapter 111.—Chancellor and other officers of the University.—Sections 14, IS.—  
Chapter IV.—Authorities of the University.—Sections 16-23.)

- The Registrar 13. 1) The Registrar shall be appointed in such manner, on such emoluments and other conditions of service as may be prescribed by Statutes.  
2. The Registrar shall exercise such powers and perform such functions as may be prescribed by Statutes.
- The Finance Officer 14. The Finance Officer shall be appointed in such manner and on such emoluments and other conditions of service, and shall exercise such powers and perform such functions, as may be prescribed by Statutes.
- Other Officers 15. The manner of appointment, emoluments, powers and duties of the other officers of the University shall be prescribed by Statutes.

CHAPTER IV

Authorities of the University

- Authorities of the University 16. 'The following shall be the authorities of the University:—  
1. the Executive Council;  
2. the Academic Council;  
3. the School of Studies;  
4. the Finance Committee; and  
5. such other authorities as may be declared by the Statutes to be the authorities of the University.
- The Executive Council 17. 1) The Executive Council shall be the principal executive body of the University.  
2)The constitution of the Executive Council, the term of office of its members and its powers and functions shall be prescribed by Statutes.
- The Academic Council 18. 1) The Academic Council shall be the principal academic body of the University and shall, subject to the provisions of this Act, the Statutes and the Ordinances, have the control and general regulation of, and be responsible for, the maintenance of standards of learning, education, instruction, evaluation and examination within the University and shall exercise such other powers and perform such other functions as may be conferred or imposed upon if by the Statutes.  
2) The constitution of the Academic Council and the term of office of its members shall be prescribed by Statutes.
- The School of Studies 19. 1) There shall be such number of Schools of Studies as the University may determine from time to time.  
2)The constitution, powers and functions of the School of Studies shall be prescribed by Statutes.
- The Finance Committee 20. The constitution, powers and functions of the Finance Committee shall be prescribed by Statutes.

- Other Authorities 21. The constitution, powers and functions of the other authorities which may be declared by the Statutes to be the authorities of the University shall be prescribed by Statutes.
- Cessation of membership in certain cases. 22. When a person is qualified to be a member of any authority or body of the University by virtue of his membership of any other authority or body or by virtue of any profession, he shall cease to be a member of the authority or body of the University when he ceases to be a member of the other or to be engaged in that profession.
- Filling of casual Vacancies 23. Any casual vacancy among the members (other than ex officio members) of any authority or body of the University shall be filled, as soon as may be, by the person or body who appoints, elects or co-opts the member whose place has become vacant, and any person so appointed, elected or co-opted to fill a casual vacancy shall be a member of such authority or body for the unexpired portion of the term for which the person
- The Netaji Sub has Open University Act, 1997.  
(Chapter IV.—Authorities of the University.—Sections 24, 25.—  
Chapter V.—University funds etc.—Sections 26-3.1.)
- Disputes as to the constitution of the University authorities and bodies 24. If any question arises as to whether any person has been duly elected or appointed as, or is entitled to be, a member of any authority or other body of the University, the matter shall be referred to the Chancellor whose decision thereon shall be final.
- Proceedings of the University authorities or bodies not invalidated by vacancies 25. No act or proceedings of any authority or body of the University shall be invalidated merely by reason of the existence of any vacancy or vacancies among its members.
- CHAPTER V  
University funds etc.
- General fund 26. The University shall have a general fund to which shall be credited—
- a) its income including the fees and endowments;
  - b) contributions or grants Which may be made by the Government on such conditions as it may impose; and
  - c) other contributions or grants or loans raised.
- Other fund 27. The University shall have such other funds and maintain such accounts as the Executive Council may determine on the recommendation of the Finance Committee, provided that the University shall not divert and invest any portion of any grant given to it by the State Government in any form or divert it to any fund other than the general fund without the prior approval of the State Government.
- Power to accept funds from Government or to raise loans 28. The University may accept funds from the Government of India or the State Government or the Government of other States in India or the University Grants Commission established under the University Grants Commission Act, 1956, or other 3 of 1956. universities or recognised institutions and may, with the approval of the State Government, raise loans from other sources.
- Diversion of funds, upgradation of posts, etc. 29. The University shall not, without the prior approval of the State Government or in contravention of the provisions of this Act, divert fund, earmarked for one purpose, for any other purpose or upgrade any post or revise the scales of pay of its officers and other employees or implement any scheme which involves the contribution from the State Government or create any post or posts resulting in, either immediately or in future, a recurring liability on the State Government. The University shall not also fill up any post, by whatever name called, without first creating it with the prior approval of the State Government.
- Control of expenditure 30. (1) The budget of the University showing the receipt and expenditure of the University on different accounts for a financial year shall be submitted to the State Government for approval at least four months before the beginning of such financial year.
- 2) The State Government shall, within three months of commencement of the financial year to which the budget relates, communicate its approval or otherwise of the budget to the University.

- 3) The State Government may, from time to time, release grants to the University on its request.
- 4) Notwithstanding anything to the contrary contained in this Act, the University shall not, except with the prior approval of the State Government, incur any expenditure on any account in excess of the amount specified in the budget on that account.

Annual Accounts  
and audit

31. (1) The Annual Statement of Accounts Of the University shall, after examination by the Executive Council, be subjected to such audit as the State Government may direct.
- 2) Such Annual Statement of Accounts shall, together with the copies of the audit report thereon, be considered by the Executive Council. A copy of the Annual Statement of Accounts and a copy of the audit report thereon shall be submitted to the Chancellor along with the views of the Executive Council. Any observation of the Chancellor and the State Government shall be considered by the Executive Council at a meeting and the Executive Council shall take such corrective action as it thinks fit.

The Netaji Subhas Open University Act, 1997.

(Chapter V.—University funds etc.—Sections 32-36.—

Chapter VI.—Statutes, Ordinances and Regulations.—Section 37.)

- 3) The University shall have a continuous internal audit, and the report of such audit shall be submitted to the State Government as soon as possible after the end of every financial year.
- 4) The Chancellor or the State Government may require the University to supply to him or that Government as the case may be, any information in regard to the accounts and the budget and any other information and the University shall comply with such requisition.

Letter of  
appointment of  
employees

32. (1) Every employee of the University shall be appointed under a written contract and shall be provided with a letter of appointment containing the terms and conditions of his appointment.
- 2) Any dispute arising out of a contract between the University and any employee may, at the request of the employee, be referred by the Vice-Chancellor to a Tribunal which shall consist of one member nominated by the Executive Council, one member nominated by the employee concerned and one member nominated by the Chancellor. The member nominated by the Chancellor shall be the Chairman of the Tribunal.

Appeal against order  
or Vice-Chancellor or  
Discipline Committee  
etc.

33. Any student or candidate for an examination whose name has been removed from the rolls of the University by the order of the Vice-Chancellor or by a resolution of the Discipline Committee or the Examination Committee as may be formed, as the case may be, and who has debarred from appearing at the examinations of the University for more than one year, may, within ten days of the date of communication of such Orders or copy of such resolution to him, appeal to the Executive Council, and the Executive Council may confirm, modify or reverse the decision of the Vice-Chancellor or the Discipline Committee, as the case may be.

Appeal against the  
decision of an officer  
or authority

34. Every employee or student of the University shall, notwithstanding anything contained in this Act, have a right to appeal, within such time as may be prescribed by Statutes; to the Executive Council against the decision of any officer or authority of the University and, thereupon, the Executive Council may confirm, modify or reverse the decision appealed against the procedure for settlement of such dispute shall be prescribed by Statute.

Pension, provident  
fund, etc

35. The pension, provident fund and any other terminal benefit to the officers, Teachers and other employees of the University shall be such as may be decided by the University with the prior approval of the State Government:

Provided that any provident fund instituted by the University for the benefit of its officers, Teachers and other employees shall be governed by the provisions of the Provident Funds Act, 1925, as if such fund were a Government Provident Fund, and the Executive 19 of 1925. Council shall have the power

to make Statutes, not inconsistent with the provisions of this Act, for the administration of the fund.

Protection of action  
taken in good  
Pension, provident  
fund, etc

36. No suit or other legal proceedings shall lie against any Teacher or other non-teaching employee of the University for anything which is in good faith done or intended to be done in pursuance of any of the provisions of this Act or the Statutes or the Ordinances.

#### CHAPTER VI

##### Statutes, Ordinances and Regulations

Statutes.

37. Subject to the provisions of this Act, the Executive Council shall have the power to make Statutes for all or any of the following matters:—

- (a) the manner of appointment of the Vice-Chancellor, the term of his appointment, the emoluments and other conditions of his service and the powers and functions that may be exercised and performed by him so far as these have not been provided in the Act;

##### The Netaji Subhas Open University Act, 1997.

(Chapter VI.—Statutes, Ordinances and Regulations.—Sections 38, 39.)

- (b) the manner of appointment of the Directors, the Registrar, the Finance Officer and other officers, the emoluments and other conditions of their service and the powers and functions that may be exercised and performed by each of them;
- (c) the constitution of the Executive Council and other authorities of the University, the terms of office of the members of such authorities and the powers and functions that may be exercised and performed by such authorities;
- (d) the appointment of Teachers and other employees of the University, their emoluments and other conditions of service and qualifications for their appointment;
- (e) the pension or provident fund for the benefit of the employees of the University;
- (f) the principle's governing the seniority of service of the employees of the University;
- (g) the procedure in relation to any appeal or application for review by any employee or student of the University against the action of any officer or authority of the University, including the time within which such appeal or application for review shall be preferred or made;
- (h) the procedure for the settlement of disputes between the employees or students of the University and the University;
- (i) the co-ordination and determination of standards of education of the University and distance education systems the allocation and disbursement of grants to Regional Centres and Study Centres, and co-ordination between the University and other universities and institutions;
- (j) the conditions required to be fulfilled by a Study Centre for admission to the privileges of the University;
- (k) the rules and procedure for election to the Executive Council and other authorities bodies of the University;
- (l) all other matters which under this Act are required to be or may be prescribed by Statutes.

How to make  
Statutes.

38. 1) The Executive Council may consider the draft of any Statute. The draft shall be passed by the Executive Council. The Executive Council may make such amendment in the draft as it may deem fit before it is finally passed.
- 2) A Statute passed in the manner provided in sub-section (1) shall be presented to the Chancellor for assent and shall come into force on being assented to by the Chancellor on the recommendation of the Minister, provided that the Chancellor may withhold assent to the Statute or remit the Statute to the Executive Council for reconsideration in the light of the observations, if any, made by him.
- 3) A Statute shall remain in force until repealed or amended by a new Statute similarly passed and

assented to by the Chancellor on the recommendation of the Minister.

4) The Chancellor or the State Government may advise the University to adopt a new Statute or to amend an existing Statute.

Ordinances

39. (1) The Academic Council shall have the power to make, subject to the provisions of this Act and the Statutes, Ordinances which may provide for all or any of the following matters:—

- i. the admission of students in the University;
- ii. imposition and collection of fees, fines and other dues payable to the University;
- iii. prescribing the equivalence of examinations, degrees and diplomas of other universities and institutions;
- iv. the courses of study, the examinations to be held, and the conditions on which students shall be admitted to examinations for any degree, diploma, certificate or title of the University;

The Netaji Subhas Open University Act, 1997.

(Chapter VI.—Statutes, Ordinances and Regulations.—Section 40.—

Chapter VII.—Transitory provisions.—Sections 41, 42.)

- v. the grant of exemptions;
- vi. the appointment, duties and remuneration of examiners;
- vii. the recognition of libraries and museums;

and all other matters which under this Act or the Statutes are required to be or may be prescribed by Ordinances.

2) All Ordinances shall be submitted, as soon as may be, to the Executive Council for approval. If the Executive Council rejects or amends the draft of any Ordinance, it may refer it back to the Academic Council for reconsideration.

3) An Ordinance shall be deemed to be passed by the Executive Council if it is approved by a majority vote.

4) An Ordinance passed in the manner as provided in sub-section (3) shall be presented to the Chancellor for assent and, on its being assented to by the Chancellor in consultation with the Minister, shall come into force with effect from such date as the Chancellor may direct, provided that the Chancellor may withhold assent to the Ordinance or remit the Ordinance to the Executive Council for reconsideration in the light of the observations, if any, made by him.

5) The Chancellor shall have the power to cancel or modify any Ordinance.

Regulations.

40. The authorities of the University may make regulations consistent with the provisions of this Act, the Statutes and the Ordinances for the conduct of their own business and that of the committees, if any, appointed by them and not provided for in this Act or the Statutes or the Ordinances.

#### CHAPTER VH

##### Transitory provisions

The First  
Chancellor

41. (1) The Governor of West Bengal holding Office at the date of publication of this Act in the Official Gazette shall be the first Chancellor of the University.

2) The first Chancellor shall exercise all the powers conferred on the Chancellor by or under this Act. For the first constitution of the Executive Council, the Academic Council and other authorities of the University, the first Chancellor shall nominate members thereof in accordance with the provisions of this Act.

The First Vice-  
Chancellor

42. 1) Notwithstanding anything contained in this Act, the first Vice-Chancellor shall be appointed by the first Chancellor in consultation with the Minister and on such terms and conditions as the first Chancellor may determine in consultation with the State Government, within three months from the date of publication of this Act in the Official Gazette. He shall hold office for such period as may be determined by the first Chancellor from time to time and such period shall, in no case, exceed four years from the date on which



he assumes office. He first Vice-Chancellor shall exercise all the powers and perform all the duties of the Vice-Chancellor under this Act. He shall also be in charge of the administration of funds and finances of the University and shall take necessary steps to maintain the accounts of the University.

- 2) The first Vice-Chancellor, in consultation with the State Government and after giving due regard to any suggestion given by it, shall, with the assistance of a committee consisting of not less than six members nominated by the State Government, cause the first Statutes, the first Ordinances and the first Regulations of the University to be made. The first Statutes, the first Ordinances and the first Regulations shall come into force after the first Chancellor has approved the same in consultation with the Minister, with effect from such date or dates as the first Chancellor may appoint.
- (3) The first Statutes, the first Ordinances or the first Regulations of the University shall remain in force until they are amended or until new Statutes, new Ordinances or new Regulations, as the case may be, are made under the provisions of this Act.

The Netaji Subhas Open University Act, 1997.  
(Chapter VII.—Transitory provisions.—Section 43.)

- (4) If a vacancy occurs in the office of the first Vice-Chancellor before the expiry of the period of his office by reason of death, resignation or otherwise, then, the first Chancellor, in consultation with the Minister, may, on the terms and conditions provided in sub-section (1), in aggregate appoint another person to be the first Vice-Chancellor for the purposes of this section for the unexpired portion of such period or such further period, not exceeding in aggregate the period of four years which shall include the period served by the first Vice-Chancellor appointed under sub-section (1).

Advisory  
Committee

43. 1. There shall be an Advisory Committee to be constituted by the State Government of which the first Vice-Chancellor shall be the Chairman.
2. The Advisory Committee shall consist of the following members:—
  - a) the first Vice-Chancellor—Chairman;
  - b) the Secretary, Higher Education Department, Government of West Bengal, or his nominee not below the rank of Deputy Secretary to the Government of West Bengal;
  - c) the Secretary, Finance Department, Government of West Bengal, or his nominee not below the rank of Deputy Secretary to the Government of West Bengal;
  - d) five Teachers of which three shall be Professors or Readers of Universities and two shall be Teachers of affiliated Colleges, nominated by the State Government in consultation with the first Vice-Chancellor;
  - e) two persons, conversant with University administration, nominated by the first Chancellor in consultation with the Minister.
3. The function of the Advisory Committee shall be to assist and advise the Chairman of the Committee—
  - a) in drafting a plan for implementation of the programme of the University for the purposes of this Act;
  - b) in selecting sites of the University, Regional Centres and Study Centres and making necessary arrangements for securing the accommodation, furniture and equipments and such other things as are deemed necessary;
  - c) in formulating, with the approval of the State Government, the final staff pattern (both teaching and non-teaching) of the University, Regional Centres and Study Centres and in prescribing the qualifications for recruitment of such staff;
  - d) in preparing the programme of the teaching activities of the University consisting of—
    - i) the preparation of syllabi of different courses of study;

- ii) the determination of the method of operation of contact programmes and audiovisual mass media;
  - iii) the preparation of teaching materials conforming to different stages of the academic programme;
  - iv) the preparation of written lessons of practical works at home and also lessons for homework;
  - v) the making of arrangement for writing textbooks if necessary;
  - vi) the prescribing of the equivalence of examinations, degrees and diplomas of other universities and institutions and othefr such allied and ancillary matters.
4. The Advisory Committee shall examine the annual accounts of the University.
5. In the case of any difference of opinion between the Chairman and the members of the Advisory Committee, the matter shall be referred to the first Chancellor whose decision shall be final.

The Netaji Subhas Open University Act, 1997.  
(Chapter VII.—Transitory provisions.—Sections 44-50.)

Temporary Post  
of the University

44. For the purposes of clause (d) of sub-section (3) of section 43, the University shall have the following temporary posts, and the Vice-Chancellor shall appoint persons to such posts on the recommendation of the Selection Committee to be constituted with the approval of the State Government:—

- a) as many posts of Director (to be filled up by academicians in the rank of Professors) as there are Schools of Studies:

Provided that one Director may be appointed for more than one School of Studies, and

- b) two posts of expert lesson-writer—one in the rank of Reader and the other in the rank of Lecturer—for each subject to be taught under the concerned faculty:

Provided that the persons appointed to the posts mentioned in clauses (a) and (b) shall be in service on the basis of contract to be renewed from time to time:

Provided further that the absorption of such persons in permanent posts to be created by the University with the concurrence of the State Government under the provisions of this Act shall be subject to their being selected by the Selection Committee to be constituted for the purpose by Statutes.

Panel of  
Advisers.

45. The Advisory Committee shall prepare a panel or panels of advisers who are specialists in the subjects to be taught.

Interim  
Board of Studies

46. 1) The Advisory Committee shall constitute an Interim Board of Studies in each subject under the respective School of Studies. The Interim Board of Studies shall consist of the following members:—

- a) the Vice-Chancellor—Chairman;
- b) the concerned Director—Vice-Chairman;
- c) the concerned Reader and the concerned Lecturer, who are lesson-writers;
- d) two Teachers of Universities or Colleges who are experts in the subject, selected by the Vice-Chancellor;
- e) specialist or specialists in the concerned subject from the panel of advisers prepared under section 45, selected by the Advisory Committee.

- 2) The Interim Board of Studies shall prescribe the syllabus and course content of each subject, formulate the teaching programme and decide the teaching aids, and shall function till the Schools of Studies are constituted and commence functioning.

Lessons

47. The lessons shall be written by the concerned Readers and Lecturers appointed under clause (b) of section 44 following the guidelines to be provided by the respective Interim Board of Studies and shall be scrutinised by the Director concerned and finally approved by the Advisory Committee.



## राष्ट्रीय मूल्यांकन एवं प्रत्यायन परिषद

विश्वविद्यालय अनुदान आयोग का स्वायत्त संस्थान

**NATIONAL ASSESSMENT AND ACCREDITATION COUNCIL**

*An Autonomous Institution of the University Grants Commission*

# *Certificate of Accreditation*

*The Executive Committee of the  
National Assessment and Accreditation Council  
is pleased to declare the  
Netaji Subhas Open University  
Sector-I, Salt Lake City, Kolkata, West Bengal as  
Accredited  
with CGPA of 3.05 on four point scale  
at A grade  
valid up to April 07, 2026*

*Date : April 08, 2021*



*S. C. Saha*  
Director



## राष्ट्रीय मूल्यांकन एवं प्रत्यायन परिषद

विश्वविद्यालय अनुदान आयोग का स्वायत्त संस्थान

**NATIONAL ASSESSMENT AND ACCREDITATION COUNCIL**

An Autonomous Institution of the University Grants Commission

# Quality Profile

Name of the Institution : Netaji Subhas Open University

Place : Sector-I, Salt Lake City, Kolkata, West Bengal

Criteria	Weightage (W <sub>i</sub> )	Criterion-wise Weighted Grade Point (Cr WGP <sub>i</sub> )	Criterion-wise Grade Point Averages (Cr WGP <sub>i</sub> / W <sub>i</sub> )
I. Curricular Aspects	140	355	2.54
II. Teaching-Learning and Evaluation	245	837	3.42
III. Research, Innovations and Extension	195	549	2.82
IV. Infrastructure and Learning Resources	095	270	2.84
V. Student Support and Progression	088	254	2.89
VI. Governance, Leadership & Management	090	292	3.24
VII. Institutional Values and Best Practices	100	348	3.48
<b>Total</b>	$\sum_{i=1}^7 W_i = 953$	$\sum_{i=1}^7 (Cr WGP_i) = 2905$	

$$\text{Institutional CGPA} = \frac{\sum_{i=1}^7 (Cr WGP_i)}{\sum_{i=1}^7 W_i} = \frac{2905}{953} = \boxed{3.05}$$



Grade = A

Date : April 08, 2021



S. C. Sharma  
Director

- This certification is valid for a period of Five years with effect from April 08, 2021
- An institutional CGPA on four point scale in the range of 3.51 - 4.00 denotes A\*\* grade, 3.26 - 3.50 denotes A+ grade, 3.01 - 3.25 denotes A grade, 2.76 - 3.00 denotes B\*\* grade, 2.51 - 2.75 denotes B+ grade, 2.01 - 2.50 denotes B grade, 1.51 - 2.00 denotes C grade
- Scores rounded off to the nearest integer

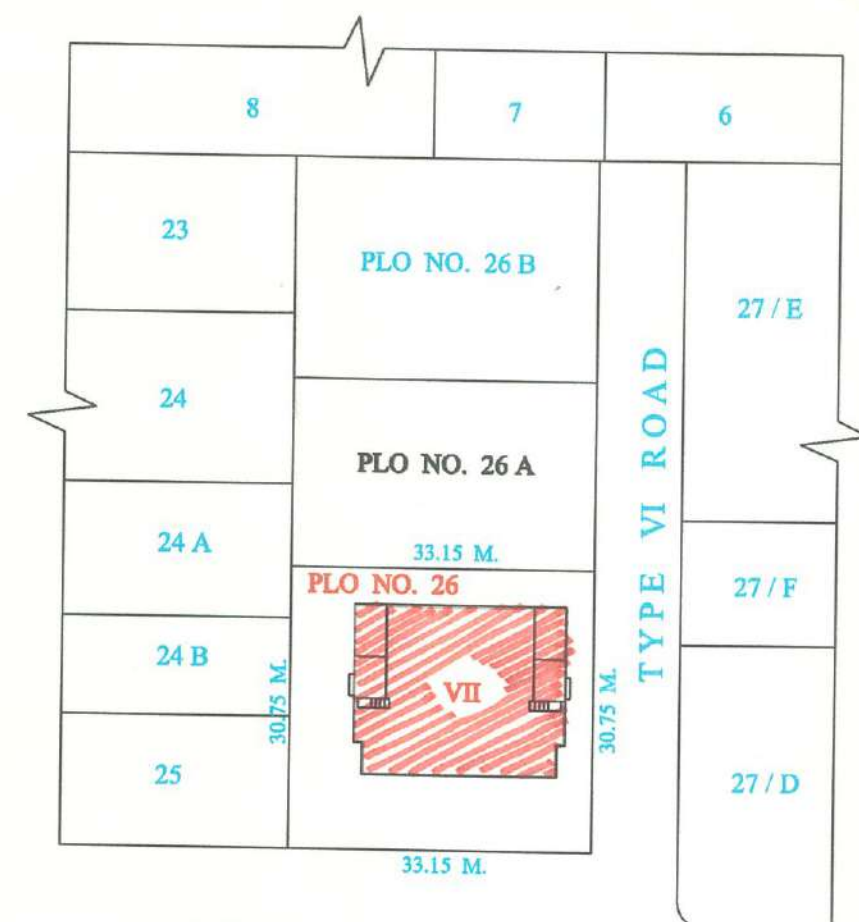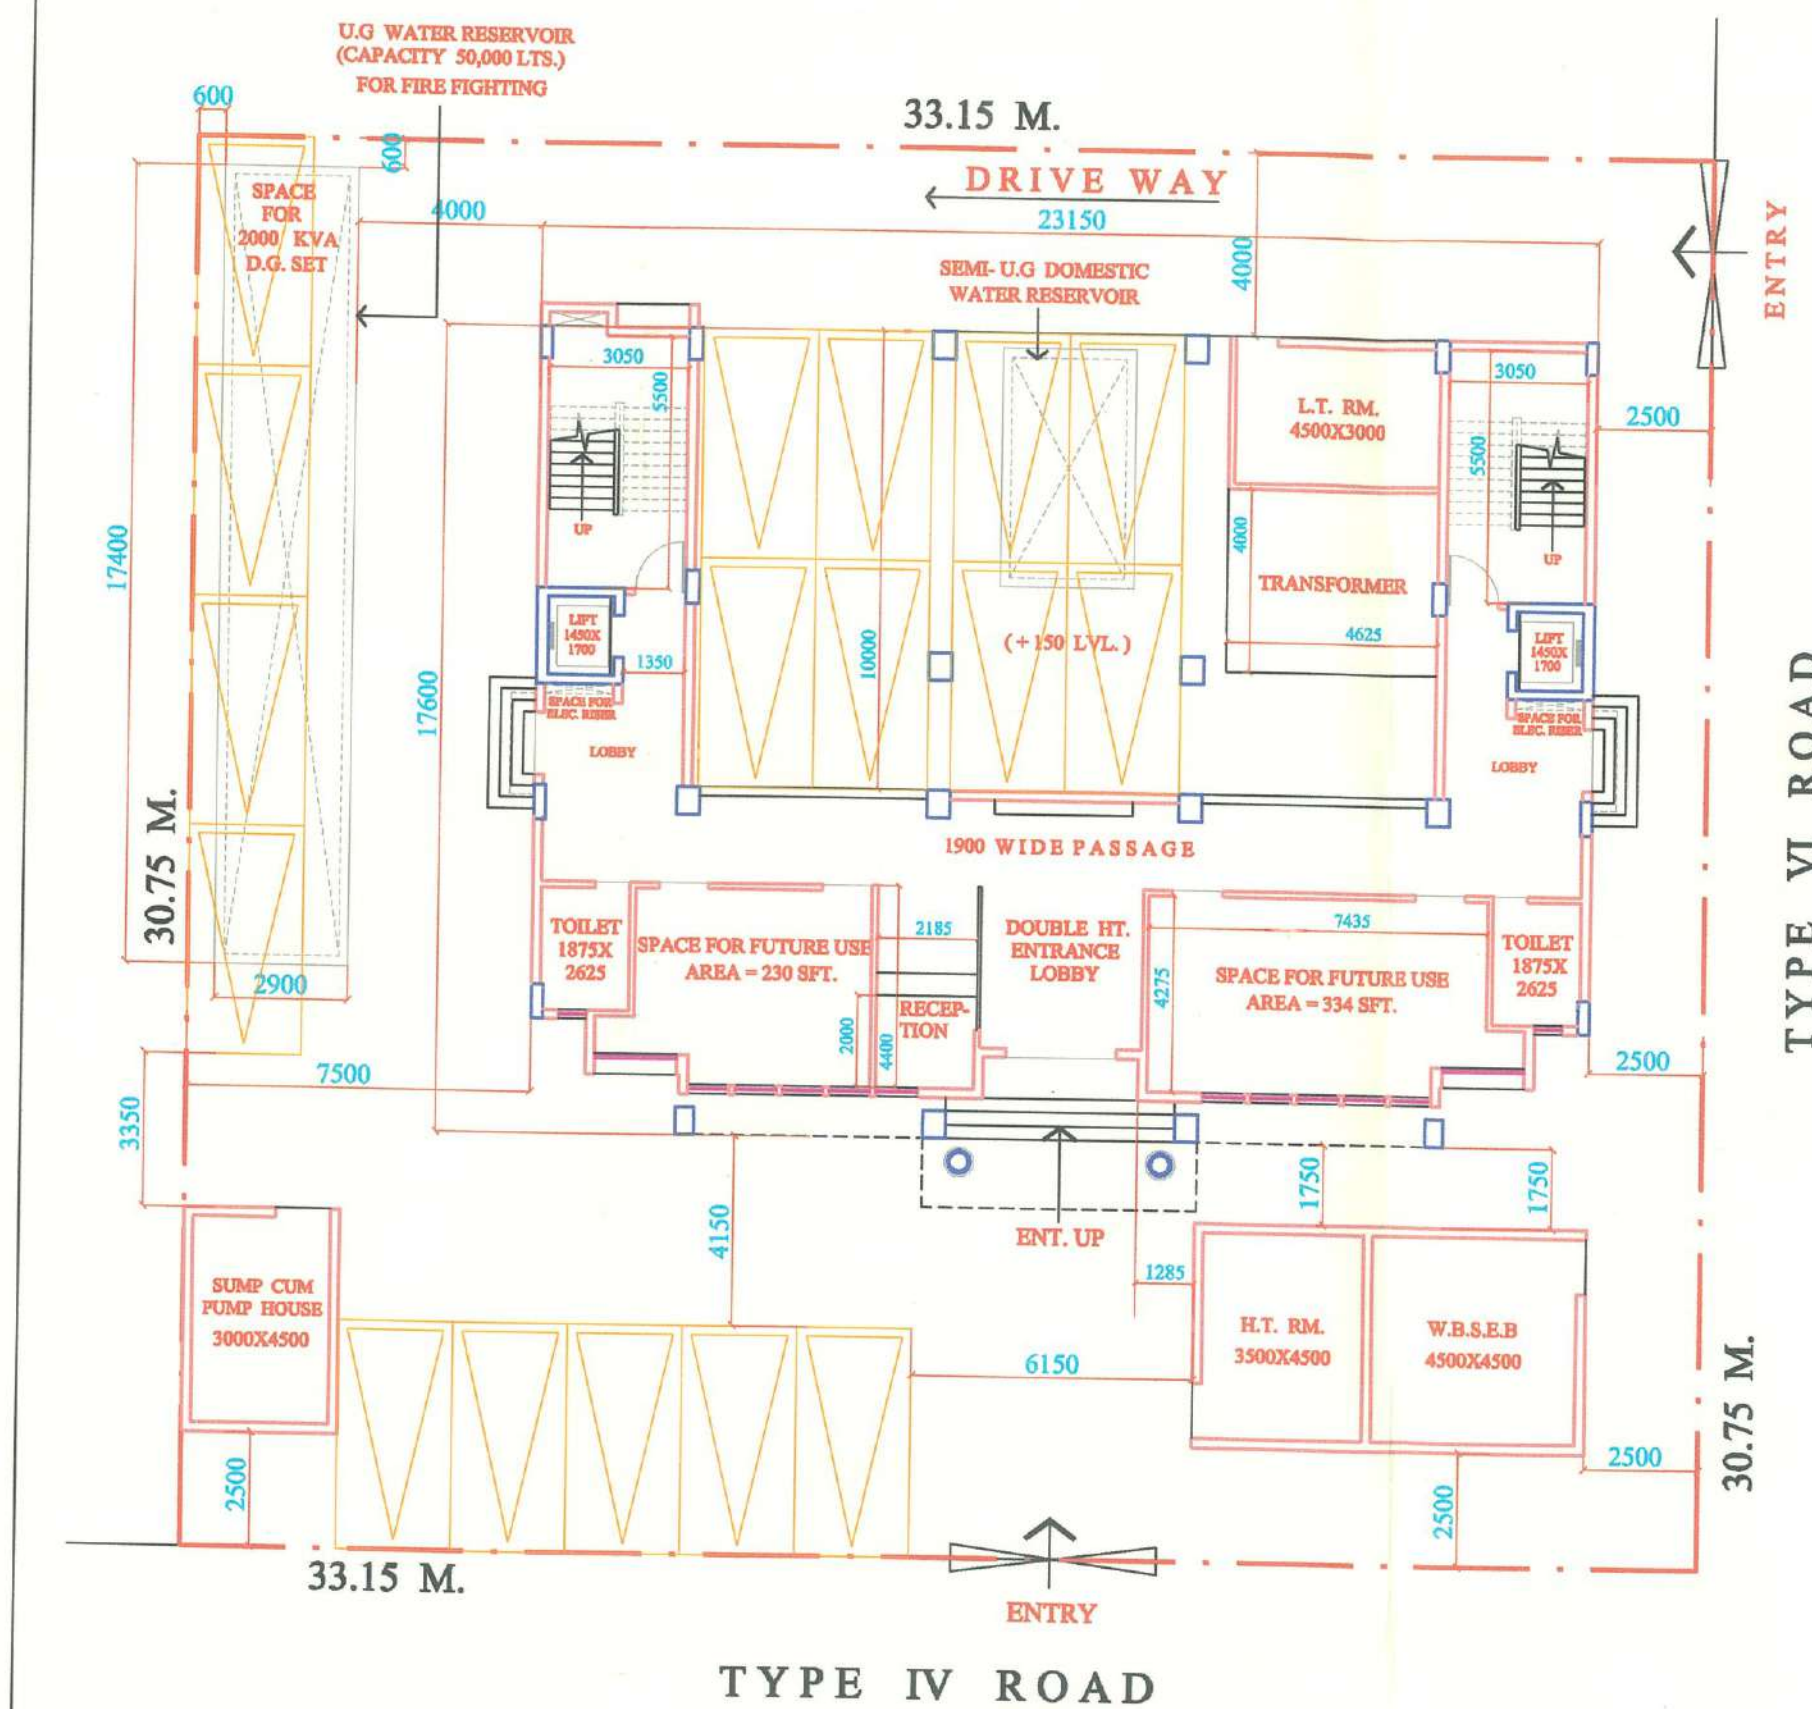

TYPE IV ROAD  
SITE PLAN

URBAN CAMPUS OF NETAJI  
SUBHASH OPEN UNIVERSITY AT PLOT  
NO. DD 26, SECTOR I, SALLAKE CITY

MUNICIPAL DRAWING (REVISED)


GROUND FLOOR PLAN, SITE PLAN  
PROPOSED AREA STATEMENT

SCALE 1: 200      DATE 27.10.09

*Sanmoy Guha*  
SANMOY GUHA / Architect  
Member of Council  
of Architecture  
Regd. No. CA/84/08213  
K.M.C. Regd. No. 149-A

AREA STATEMENT (PROPOSED)	
PLOT AREA	1019.40 SQ.M (15.24 COTTAH)
COVERED AREA PERMISSIBLE	407.76 SQ.M (40% OF PLOT AREA)
COVERED AREA PROPOSED	407.50 SQ.M (39.97% OF PLOT AREA)
PERMISSIBLE F.A.R	2.75
PROPOSED F.A.R	2.70
PERMISSIBLE FLOOR AREA	2803.35 SQ.M
PROPOSED FLOOR AREA	
GROUND FLOOR =	396.30 SQ.M
FIRST FLOOR =	365.28 SQ.M
SECOND FLOOR =	396.35 SQ.M
THIRD FLOOR =	399.26 SQ.M
FOURTH FLOOR =	399.51 SQ.M
FIFTH FLOOR =	399.51 SQ.M
SIXTH FLOOR =	399.51 SQ.M
TOTAL AREA	= 2755.72 SQ.M (29,663 SFT.)
NO. OF FLOOR	G + 6
REQD. CAR PARKING (ONE CAR PARK / 100 SQ.M)	
SO. NO. OF CAR PARKING AGAINST 2755.72 SQ.M OF FL. AREA =	27.55 ≈ 28
PROP. CAR PARKING	
GROUND FLOOR OPEN CAR PARK	8 NOS.
PARKING AREA COVD. CAR PARK (167.15 SQ.M)	9 NOS.
	17 NOS.

Annexure-3

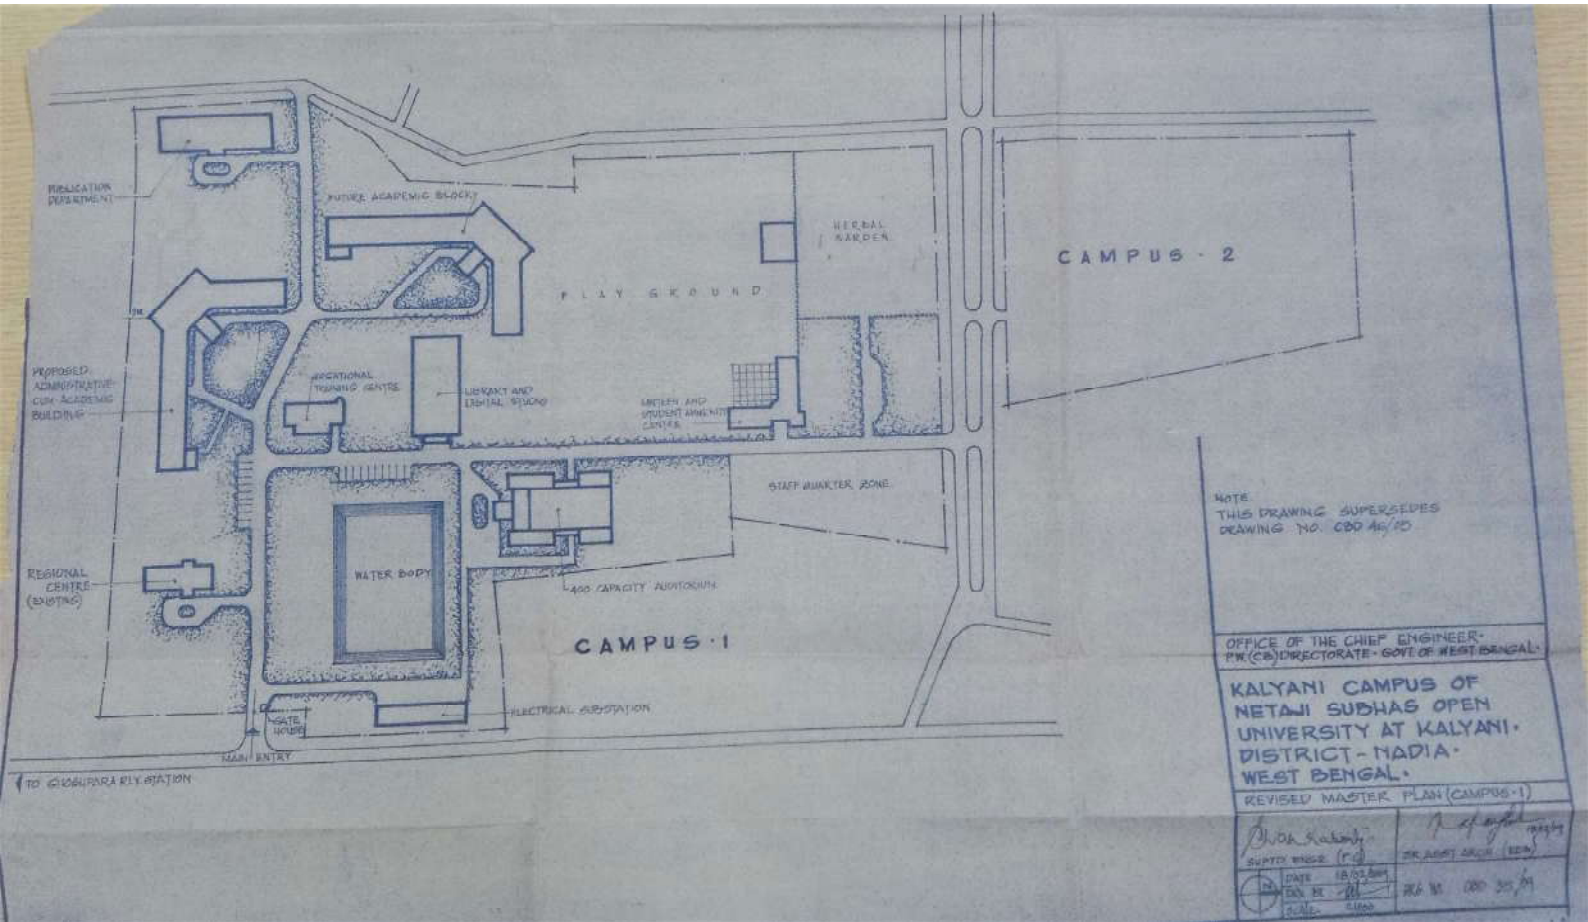

NOTE: THIS DRAWING SUPERSEDES DRAWING NO. CDD 45/10

OFFICE OF THE CHIEF ENGINEER - PW (C) DIRECTORATE - GOVT OF WEST BENGAL  
**KALYANI CAMPUS OF NETAJI SUBHAS OPEN UNIVERSITY AT KALYANI, DISTRICT - NADIA, WEST BENGAL.**

REVISED MASTER PLAN (CAMPUS-1)

<i>[Signature]</i> SUNTA ENGINE (P.C.)	<i>[Signature]</i> DR. ABUJ AKIN (E.C.C.)
DATE: 18/01/2011	DATE: 26/01/2011
SCALE: 1:5000	REG NO: CDD 30/11

**WRIT OF POSSESSION**

In pursuance of the order of Additional District Magistrate & District Land & Land Reforms Officer, Jalpaiguri vide Memo No.73/D/C/009/018/LMS-I/DLLRO/JAL dated 13/03/2014 and Ref Memo No. 653-GE(M)/2L-99/13 dated 04/03/2014 of L & L.R. Department, West Bengal, WE, the following Officers on behalf of the respective departments Do hereby, **MAKEOVER** and **TAKEOVER** the Possession of 2.87 acres of Govt. Land in the **District Of Jalpaiguri** as described below on this day of 18<sup>th</sup> of March 2014 so sanctioned as **LONG TERM SETTLEMENT** in favour of **NETAJI SUBHAS OPEN UNIVERSITY** for 99 years for the purpose of setting up of Regional Centre.

**SCHEDULE OF LAND TRANSFERRED:**

District	Police station	Mouza	J.L. No	RS Plot No	Area(in acres)
Jalpaiguri	Kotwali	Patkata	05	398	0.13
				407	0.20
				408	0.25
				409	0.27
				415	0.65
				416	0.35
				417	0.30
				418	0.72

**Boundary Details of Land proposed for setting up Regional Centre of Netaji Subhas Open University**

North – 20 Feet Road and Staff Quarter of Jalpaiguri Govt Engineering College.  
South – Boundary Wall of Jalpaiguri Govt Engineering College.  
East – Land of Jalpaiguri Govt Engineering College.  
West – River Karala and Land of Jalpaiguri Govt Engineering College.

Name & Designation of Officers  
Taking over possession.


1) *Day* 18/03/2014.  
Registrar  
Netaji Subhas Open University

2) *AB* 18/3/2014  
Director, Study Centres  
Netaji Subhas Open University  
Kolkata-20  
Dir  
Netaj

Name & Designation of Officers  
Handing over possession.

1) *N* 18/03/2014  
Block Land & Land Reforms Officer  
(Sadar), Jalpaiguri

2) *M*  
18/03/2014  
Revenue Officer  
of the B.L. & L.R.O  
Sadar Jalpaiguri

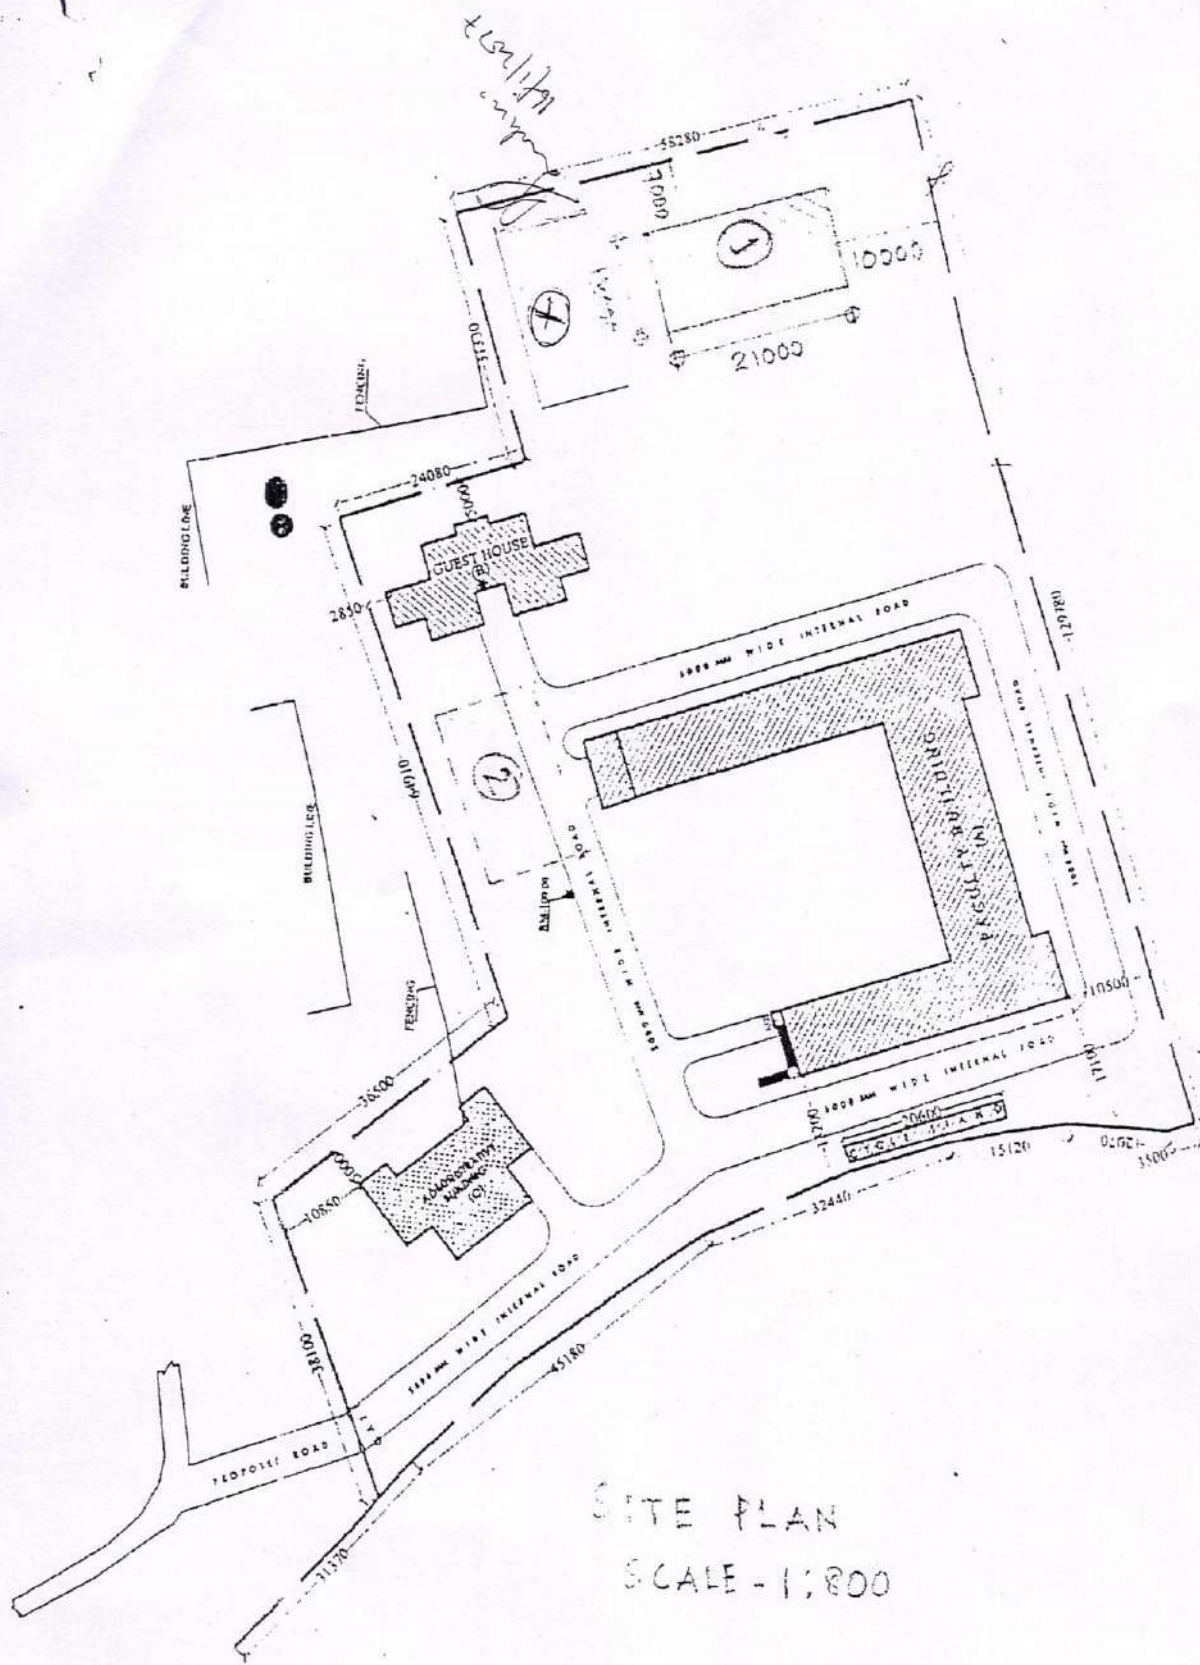

SITE PLAN  
 SCALE 1:800

SITE PLAN  
 SCALE - 1:800



Certificate of handing over possession of land plot no R.S. 4 L.R. 6  
Of Mouza- Fuljhore, J.L.no-82 measuring an area-5.00 acres under

New Town Ship police station in favour of **NETAJI SUBHAS  
OPEN UNIVERSITY** as per order of the A.D.M.& D.L.& L.R.O. Burdwan  
Memo No-II/ 482/214/LM/201. dtd:-05/03/2014

Ref: L.R. Department letter no 298- GE(M) 2L-27/13  
Dated; 05.02.2014.

<p>Possession handed over today i.e. on 10/04/14 At 12 noon by the B.L &amp; L.R.O, Faridpur-Durgapur on behalf of L&amp; L.R. department, Govt. of West Bengal.</p> <p>Name: RINKU RAM</p> <p>Signature: <i>Rinken Ram</i> 10/04/14</p> <p>Seal: <b>Block Land &amp; Land Reforms Officer Faridpur-Durgapur</b></p>	<p>Possession taken over today i.e. 10.04.2014 At 12 noon by <i>the</i> <b>Registrar</b></p> <p>On behalf of Netaji Subhas Open University.</p> <p>Name: "PROF DEBESH ROY.</p> <p>Signature: <i>Debesh Roy</i> 10/04/2014</p> <p>Seal: <b>Registrar Netaji Subhas Open University</b></p>
--	---

In presence of the witness signed:

1. *Anjan Saha, Dy. Registrar, NSOU*  
10.4.14
2. *achintya*


**ANJAN SAHA** w.b.e.s.  
Deputy Registrar (Examinations)  
Netaji Subhas Open University  
Examination Department  
Kolkata

**ACHINTYA KR. PAL**  
Officer-in-charge  
Durgapur Govt. College  
Durgapur-14

Enclosure: Sketch Map of the schedule land as Mentioned in the above subject.

DURGAPUR - BURDWAN

PROPOSED SITE FOR NETAJI SUBHAS  
OPEN UNIVERSITY REGIONAL CENTRE,  
OF MOUZA-FULJHORE. J.L. NO-82.  
R.S. PLOT NO-4(P)  
AREA- 5 ACRE, SHOWING IN RED COLOUR.

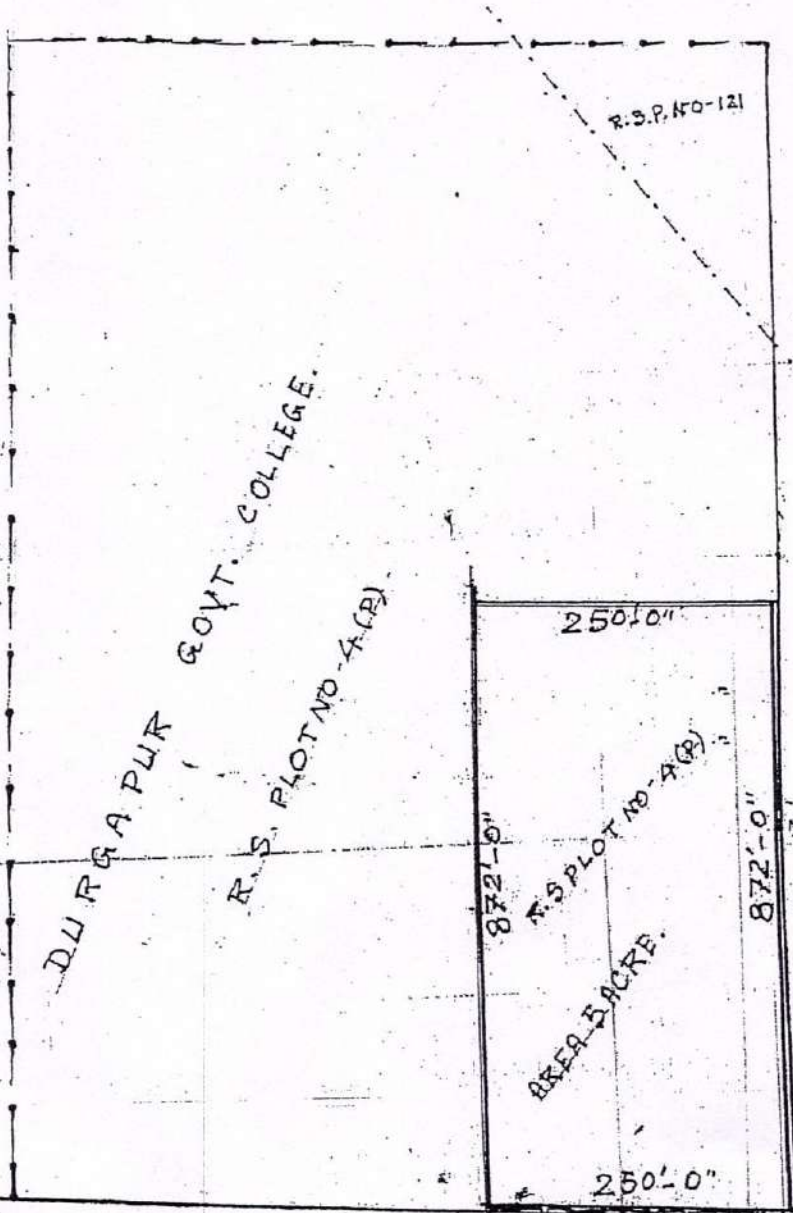

Completed  
12-1-13  
Sub-Divisional  
Land Reforms Officer  
DURGAPUR

BENA CHITI,

J. L. AVENUE.

BIDHAN NAGAR

Sanatn. Lekha. 18/1/13

12/1/13

18/1/13

18/1/13



Annexure-6



No. MP-B/HIDCO/EM/22B/6225

Date: 02.12.2015

MEMORANDUM OF POSSESSION OF PLOT

In pursuance of letter no. C-687/HIDCO/ADMN-2754/2014 dated 23.11.2015 of General Manager (Commercial), WBHIDCO Ltd. and consequent upon registration of Deed of Lease in favour of NETAJI SUBHAS OPEN UNIVERSITY (NSOU), the allottee, by WB HIDCO Ltd., at the office of Addl. District Sub Registrar, Rajarhat, New Town, North 24 Parganas on 16.11.2015 vide Deed No.152312050/2015, land measuring 12140.38 Sq.M. (3.0 Acres) being Plot No. AA-IIA-42 & AA-IIA-52, under Category Bulk Plot in the Action Area-IIA of New Town, Kolkata on this 2<sup>nd</sup> day of December, 2015, the Memorandum of Possession of Plot is handed over to Sri Debesh Roy, Registrar & Authorized representative of NETAJI SUBHAS OPEN UNIVERSITY (NSOU), as per specification stated above the possession of the same is taken over by the undersigned.

Handed over

Taken over

02/12/2015  
Field Supervisor (EM)

02/12/2015  
Asstt. Engineer (EM)

02-12-15 Registrar  
NETAJI SUBHAS OPEN UNIVERSITY  
Sri Debesh Roy, Registrar  
& authorized representative of  
NETAJI SUBHAS OPEN UNIVERSITY (NSOU)  
Purchaser / Lessee

Countersigned

02/12/15  
Estate Manager

No. MP-B/HIDCO/EM/22B/6225

Date: 02.12.2015

Copy forwarded to:


1. Chief Executive Officer, NKDA
2. Chief Planner, WB HIDCO Ltd.
3. Chief Finance Officer, WB HIDCO Ltd.
4. General Manager (Commercial.), WB HIDCO Ltd.
5. The Vice Chancellor, NETAJI SUBHAS OPEN UNIVERSITY (NSOU),  
DD-26, Sector-I, Salt Lake, Kolkata-700064, Purchaser/Lessee

02/12/2015  
Asstt. Engineer (EM)

**WEST BENGAL HOUSING INFRASTRUCTURE DEVELOPMENT CORPORATION LTD.**

(A Govt. of West Bengal Undertaking)

"HIDCO BHABAN", Premises No.: 35 - 1111, Major Arterial Road, 3rd Rotary, New Town, Kolkata-700156  
Telephone : (033) 2324-6037/6038, Fax No. : (033) 2324-3016/6009, e-mail : housing@cal2.vsnl.net.in / wbhidcoltd@gmail.com.  
Website : www.wbhidcoltd.com

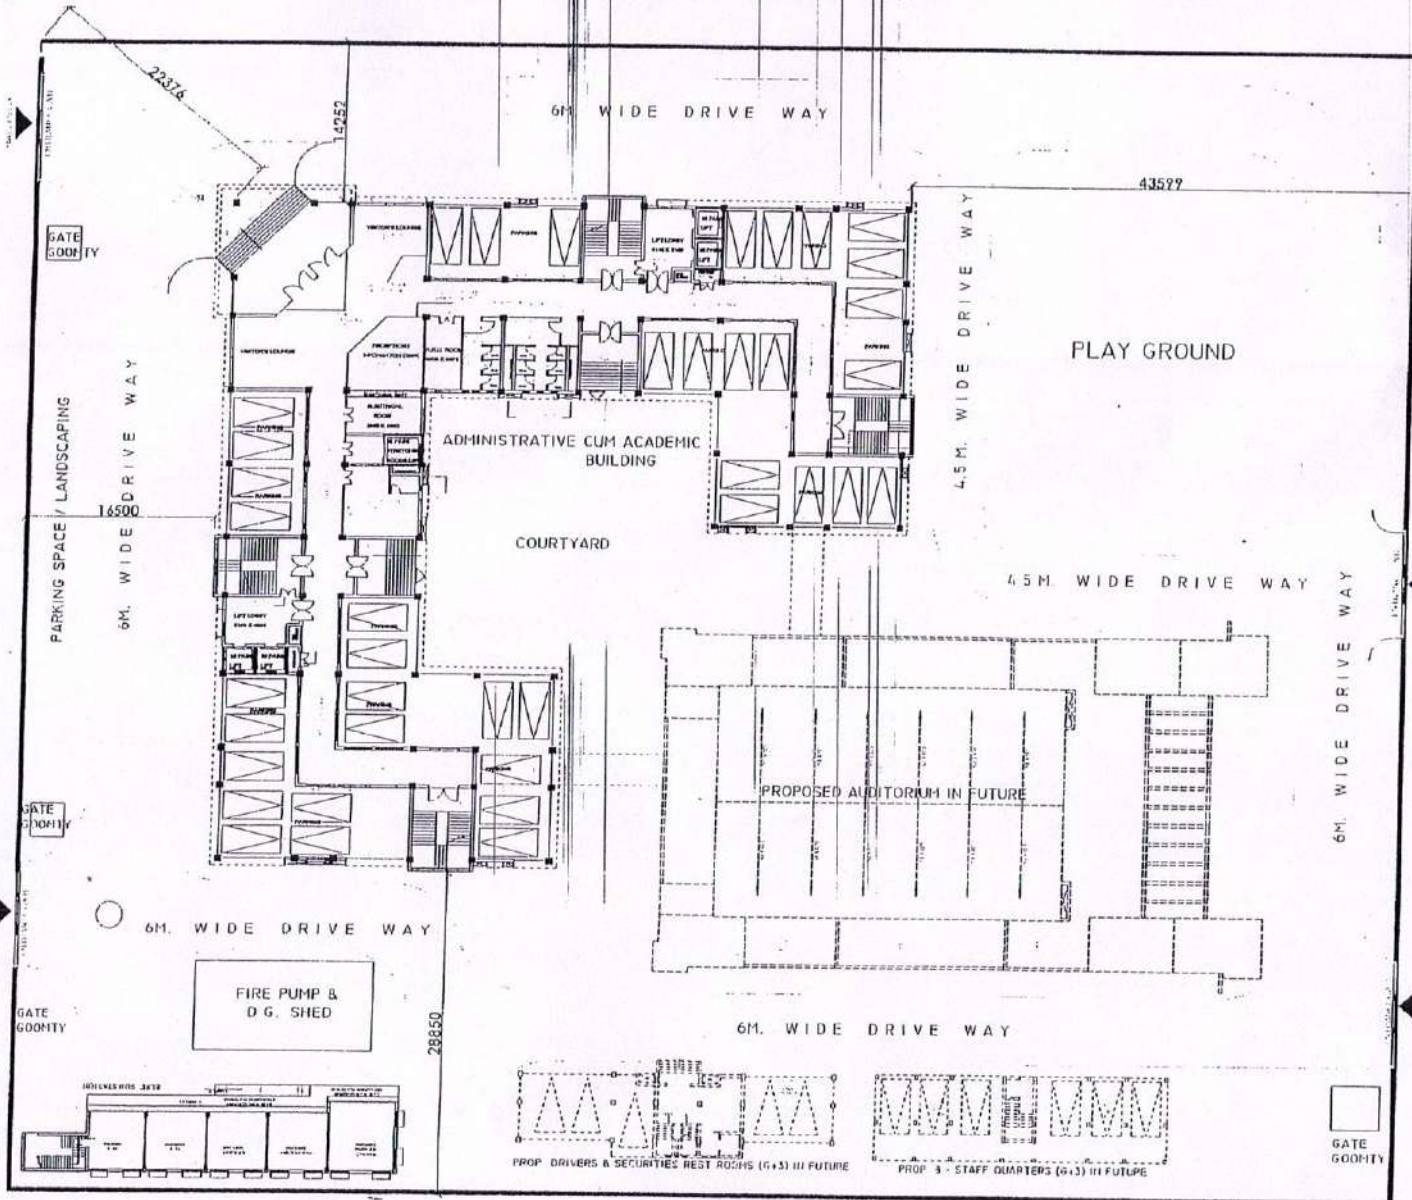

**SITE PLAN**

1. ALL DIMENSIONS ARE IN METERS UNLESS OTHERWISE MENTIONED

2. ONLY WRITTEN DIMENSIONS TO FOLLOW

3. ANY EXISTING LEVEL POSITION OF WALL OPENING SIZES TO CHECK AT SITE

4. FOR DETAIL REFER TO STRUCTURAL DRAWING

5. ORIENTATION OF BUILDING AND NORTH LINE TO CHECK AT SITE

6. FOR FLOOR WALL AND OTHER FINISHES REFER TO SPECIFICATION

7. C.I. GIVEN HERE ARE COLUMN C.I. ONLY

8. PROVISION FOR 10 STOREY FOUNDATION

9. IN CASE OF ANY DISCREPANCY IN DRAWING REFER TO C.I. SHEET

---

**AREA STATEMENT**

Plot area - 12140.38 sq.m.  
 Permissible F.A.R. - 2.4  
 Permissible Gr. Cov. - 47.5%  
 Permissible ht - 100 m.  
 Total permissible cov area - 29136.912 sq.m.  
 Permissible plinth area - 5766.68 sq.m.

**Prop. floor area of Admin & Academic building:**

Ground floor - 2036 sq.m.  
 First floor - 1959 sq.m.  
 Second floor - 2015 sq.m.  
 Third floor - 2068 sq.m.  
 Fourth floor - 2068 sq.m.  
 Fifth floor - 2090 sq.m.  
 Total B.C.A. - 12236 sq.m.

Prop. Gr. Cov. - 16.77%  
 Prop. height - 39 m.  
 Total no of car park - 40  
 Sixth floor provision for future expansion.

NO.	DESCRIPTION	INITIAL DATE

REVISION SCHEDULE

---

OFFICE OF THE CHIEF ENGINEER,  
 SOUTH ZONE, P.W.D., W.B.

PROPOSED ACADEMIC BUILDING FOR  
 OPEN CAMPUS - CUM - RI GROM  
 CENTRE OF NSOU AT NEW TOWN,  
 KOLKATA

SCALE: DRAWING

SITE PLAN

*Rimpa Roy Saha*  
 RIMPA ROY SAHA 04.07.2016  
 ASSISTANT ENGINEER (P.W.D.) W.B.

NO. DIRECT P.W.D. (WB)

*Boni Biswas Paul*  
 BONI BISWAS PAUL 04.07.17  
 ASSISTANT ENGINEER (P.W.D.) W.B.

DWG NO.

SZ AR 17 18/07/2016 01 JULY 17



# NETAJI SUBHAS OPEN UNIVERSITY

DD-26, Sector-I, Salt Lake City, Kolkata-700 064

Email: registrar@wbnsou.ac.in; Ph: (033) 4066-3220

Annexure-7

Date: 16.06.2022

## Total Sanctioned and Filled-in Position (Academic & Non-Academic) : 2021-2022

	Sanctioned Post													Total (Academic + Non- Academic)
	Academic						Non-Academic							
	Prof.	Asso. Prof.	Asst. Prof.	Dy. Librarian	Asst. Librarian	Total Academic	Officer		Total Officer	Non-Teaching		Total Non- Teaching	Total Non- Academic	
						Techn ical	Non- Techn ical		Techn ical	Non- Techn ical				
<b>Sanctioned Position</b>	23	45	93	1	1	<b>163</b>	5	29	<b>34</b>	4	86	<b>90</b>	<b>124</b>	<b>287</b>
<b>Filled-in Position (Inclusive of CAS)</b>	19	33	33	1	1	<b>87</b>	4	26	<b>30</b>	4	76	<b>80</b>	<b>110</b>	<b>197</b>

*Kishore Sengupta*  
16.06.2022  
Kishore Sengupta  
REGISTRAR

NETAJI SUBHAS OPEN UNIVERSITY



Date: 06.06.2022

**A. Details of Teachers (July'21 – June'22) :**

Sl. No.	Name of School	Subject	Name of the Faculty	Qualification with Ph.D.	Designation	Date of Birth	Appointment order	Works at (Headquarters/ Regional Centre /Study Centre )
<b>Position of Teaching Post [All sanctioned by State Govt.]</b>								
1.	Sciences	Mathematics	Professor Kajal De	M.Sc. (Mathematics); M.Phil.; Ph.D.	Professor of Mathematics & Director, School of Sciences	11.11.1966	03-01/1358, Dt.30.08.2006	Headquarters
2.	Sciences	Mathematics	Shri Chandan Kumar Mondal	M.Sc. (Mathematics)	Assistant Professor of Mathematics	29.01.1992	Reg/994, Dt.24.09.2018 (DoJ: 20.09.18)	Regional Centre (Durgapur)
3.	Sciences	Mathematics	Dr. Ushnish Sarkar	M.Sc. (Mathematics), Ph.D.	Assistant Professor of Mathematics	10.08.1983	Memo. No. Reg/2401, Dtd.17.12.19 (DoJ: 13.02.2020)	Regional Centre (Jalpaiguri)
4.	Sciences	Zoology	Dr. Bibhas Guha	M.Sc. (Zoology); Ph.D.	Associate Professor of Zoology [By promotion - from Asst. Prof. to Asso. Prof.]	13.12.1973	03-01/2351, Dt.22.02.2006	Headquarters
5.	Sciences	Zoology	Mr. Ashif Ahmed	M.Sc. (Zoology)	Assistant Professor of Zoology	22.04.1993	13.08.2019	Regional Centre (Jalpaiguri)
6.	Sciences	Zoology	Dr. Anirban Ghosh	M.Sc. (Zoology); Ph.D.	Associate Professor of Zoology	24.11.1976	03.09.2019	Regional Centre (Durgapur)
7.	Sciences	Geography	Smt. Tinki Kar Bhattacharya	M.Sc. (Geography)	Assistant Professor of Geography	24.09.1976	03-01/2351, Dt.22.02.2006	Headquarters



Date: 06.06.2022

Sl. No.	Name of School	Subject	Name of the Faculty	Qualification with Ph.D.	Designation	Date of Birth	Appointment order	Works at (Headquarters/ Regional Centre /Study Centre )
8.	Sciences	Geography	Dr. Biraj Kanti Mandal	M.Sc. (Geography); Ph.D.	Assistant Professor of Geography	15.04.1984	Reg/581, Dt.08.04.2015 (DoJ: 10.04.15)	Regional Centre (Kalyani)
9.	Sciences	Chemistry	Dr. Sanjay Roy	M.Sc. (Chemistry); Ph.D.	Associate Professor of Chemistry	07.01.1982	03.07.2020	Regional Centre (Kalyani)
10.	Sciences	Chemistry	Dr. Sintu Ganai	M.Sc. (Chemistry); Ph.D.	Assistant Professor of Chemistry	18.04.1984	Reg/223, Dt.26.02.2015 (DoJ: 02.03.15)	Regional Centre (Kalyani)
11.	Sciences	Chemistry	Dr. Puspall Mukherjee	M.Sc. (Chemistry); Ph.D.	Assistant Professor of Chemistry	13.05.1988	24.06.2020	Regional Centre (Durgapur)
12.	Sciences	Physics	Dr. Gahul Amin	M.Sc. (Physics); Ph.D.	Assistant Professor of Physics	22.06.1976	Reg/795, Dt.11.05.2015 (DoJ: 20.08.15)	Regional Centre (Kalyani)
13.	Sciences	Computer Science	Shri Mrinal Nath	MCA	Assistant Professor of Computer Science	13.02.1980	Reg/1451, Dt.19.08.2015 (DoJ: 16.10.15)	Regional Centre (Kalyani)
14.	Sciences	Botany	Shri Sandip Das	M.Sc. (Botany)	Assistant Professor of Botany	10.05.1989	Reg/587, Dt.14.06.2018 (DoJ: 02.07.18)	Regional Centre (Durgapur)
15.	Sciences	Env. Science	Shri Niladri Sekhar Mandal	M.Sc.	Assistant Professor of Env. Science	22.02.1991	01.08.2019	Regional Centre (Jalpaiguri)
16.	Education	Special Education (M.R.)	Smt. Antara Choudhury	M.Ed.(M.R.),M.A(Sociology)	Assistant Professor of Special Education (M.R.)	23.05.1975	Reg/743, Dt.05.05.2015 (DoJ: 05.05.15)	Regional Centre (Kalyani)
17.	Education	Special Education (H.I.)	Shri Prabir Naskar	M.E.D(H.I), M.A(Edu)	Assistant Professor of Special Education (H.I.)	05.10.1978	Reg/742, Dt.05.05.2015 (DoJ: 12.05.15)	Regional Centre (Kalyani)





Date: 06.06.2022

Sl. No.	Name of School	Subject	Name of the Faculty	Qualification with Ph.D.	Designation	Date of Birth	Appointment order	Works at (Headquarters/ Regional Centre /Study Centre )
18.	Education	Education	Dr. Papiya Upadhyay	M.Sc. (Zoology); M.A. (Education); B.Ed.; Ph.D.	Assistant Professor of Education	19.05.1978	Reg/919, Dt.26.05.2015 <b>(DoJ: 29.05.15)</b>	Regional Centre (Kalyani)
19.	Education	Education	Dr. Parimal Sarkar	M.A. (Sociology), M.A. (Education); B.Ed.; M.Phil.; Ph.D.	Assistant Professor of Education	10.04.1979	Reg/920, Dt.26.05.2015 <b>(DoJ: 10.06.15)</b>	Regional Centre (Kalyani)
20.	Professional Studies	Commerce	Dr. Anirban Ghosh	M.Com.; MBA; Ph.D.	Professor of Commerce & Director, School of Professional & Vocational Studies <i>[By promotion - from Asso. Prof. to Prof.]</i>	29.02.1972	03-01/2351, Dt.22.02.2006 & Reg/609, Dt.13.04.2015	Headquarters
21.	Professional Studies	Commerce	Shri Sudarshan Roy	M.Com.	Assistant Professor of Commerce	24.03.1988	Reg/542, Dt.31.05.2018 <b>(DoJ: 29.06.18)</b>	Regional Centre (Durgapur)
22.	Professional Studies	Library & Information Science	Smt. Anamika Das	MLIS, M.Phil	Assistant Professor of Library & Information Science	01.01.1977	03-01/677, Dt.02.06.2007	Headquarters
23.	Professional Studies	Library & Information Science	Dr. Barnali Roy Choudhury	M.A, MLIS, <b>Ph.D.</b> <b>(2019)</b>	Assistant Professor of Library & Information Science	02.06.1982	Reg/1068, Dt.18.06.2015 <b>(DoJ: 24.06.15)</b>	Regional Centre (Kalyani)
24.	Professional Studies	Social Work	Smt. Kasturi Sinha Ghosh	MSW, M.Phil.	Assistant Professor of Social Work	12.11.1975	Reg/1328, Dt.20.07.2015 <b>(DoJ: 21.07.15)</b>	Regional Centre (Kalyani)



Date: 06.06.2022

Sl. No.	Name of School	Subject	Name of the Faculty	Qualification with Ph.D.	Designation	Date of Birth	Appointment order	Works at (Headquarters/ Regional Centre /Study Centre )
25.	Professional Studies	Social Work	Shri Manojit Garai	M.A.	Assistant Professor of Social Work	01.04.1990	16.09.2019	Regional Centre (Jalpaiguri)
26.	Professional Studies	Economics	Smt. Priyanthi Bagchi	M.A.	Assistant Professor of Economics	07.12.1991	Memo. No. Reg/Rect/116, Dtd.06.02.2020 <b>(DoJ: 11.02.2020)</b>	Regional Centre (Durgapur)
27.	Humanities	Bengali	Professor Manan Kumar Mandal	M.A. (Bengali); Ph.D.	Professor of Bengali & Director, School of Humanities <i>[By promotion - from Asst. Prof. to Prof.]</i>	21.11.1974	03-01/676, Dt.02.06.2007	Headquarters
28.	Humanities	Bengali	Dr. Anamika Das	M.A. (Bengali); Ph.D.	Assistant Professor of Bengali	16.04.1984	Reg/557, Dt.30.03.2015 <b>(DoJ: 17.04.15)</b>	Regional Centre (Kalyani)
29.	Humanities	English	Dr. Srideep Mukherjee	M.A. (English), M.Phil., Ph.D. (2018)	Associate Professor of English <i>[By promotion - from Asst. Prof. to Asso. Prof.]</i>	16.03.1975	03-01/2775, Dt.28.01.2011	Headquarters
30.	Humanities	English	Dr. Md. Intaj Ali	M.A. (English), Ph.D.	Assistant Professor of English	15.05.1986	15.07.2019	Regional Centre (Durgapur)
31.	Humanities	English Language Teaching (ELT)	Dr. Sumana Bandopadhyay	M.A. (Linguistics); Ph.D.	Assistant Professor of English Language Teaching (ELT)	27.07.1975	Reg/397, Dt.09.03.2015 <b>(DoJ: 17.03.15)</b>	Regional Centre (Kalyani)
32.	Humanities	Journalism & Mass Com. (JMC)	Shri Arijit Ghosh	M.A.	Assistant Professor of Journalism & Mass Communication (JMC)	14.09.1985	Reg/2414, Dtd.19.12.2019	Regional Centre (Durgapur)



Date: 06.06.2022

Sl. No.	Name of School	Subject	Name of the Faculty	Qualification with Ph.D.	Designation	Date of Birth	Appointment order	Works at (Headquarters/ Regional Centre /Study Centre )
							[DoJ : 19.12.2019 (A/N)]	
33.	Social Sciences	History	Professor Chandan Basu	M.A. (History); Ph.D.	Professor of History & Director, School of Social Sciences <i>[By promotion - from Asst. Prof. to Prof.]</i>	19.10.1971	03-01/1361, Dt.30.08.2006	Headquarters
34.	Social Sciences	History	Dr. Ritu Mathur (Mitra)	M.A. (History); Ph.D.	Associate Professor of History	14.01.1969	Reg/0848, Dt.19.02.2019 <b>(DoJ: 08.03.19)</b>	Regional Centre (Durgapur)
35.	Social Sciences	History	Dr. Manosanta Biswas	M.A. (History); Ph.D.	Assistant Professor of History	04.07.1977	Reg/555, Dt.30.03.2015 (DoJ: 17.04.15) <b>[DoR:22.11.21]</b>	Regional Centre (Kalyani)
36.	Social Sciences	Political Science	Dr. Barnana Guha Thakurta (Banerjee)	M.A. (Political Science); Ph.D.	Associate Professor of Political Science <i>[By promotion - from Asst. Prof. to Asso. Prof.]</i>	31.05.1976	Reg/599, Dt.10.04.2015 <b>(DoJ: 16.07.15)</b>	Regional Centre (Kalyani)
37.	Social Sciences	Political Science	Shri Manoj Kumar Haldar	M.A. (Political Science)	Assistant Professor of Political Science	02.01.1975	Reg/600, Dt.10.04.2015 <b>(DoJ: 01.09.15)</b>	Regional Centre (Kalyani)
38.	Social Sciences	Pub. Admn.	Shri Debojit Goswami	M.A.	Assistant Professor of Public Administration	24.12.1990	02.08.2019	Regional Centre (Jalpaiguri)
39.	Social Sciences	Sociology	Dr. Srabanti Choudhury	M.A (Sociology), <b>Ph.D. (2017)</b>	Assistant Professor of Sociology	27.07.1981	Reg/398, Dt.09.03.2015	Regional Centre (Kalyani)



Date: 06.06.2022

Sl. No.	Name of School	Subject	Name of the Faculty	Qualification with Ph.D.	Designation	Date of Birth	Appointment order	Works at (Headquarters/ Regional Centre /Study Centre )
							(Doj: 01.04.15)	
40.	Social Sciences	Sociology	Shri Anupam Roy	M.A.	Assistant Professor of Sociology	15.09.1989	21.09.2019	Regional Centre (Jalpaiguri)
<b>Position of Full Time Contractual Staff (Teaching) – Appointed on whole-time basis with consolidated remuneration</b>								
41.	Sciences	Zoology	Dr. Sanjay Mondal	M.Sc. (Zoology); Ph.D.	Associate Professor	01.11.1956	Reg/914, Dt.23.08.2018	Regional Centre (Durgapur)
42.	Sciences	Physics	Dr. Gautam Kumar Mallik	M.Sc. (Physics); Ph.D.	Associate Professor	01.01.1957	Reg/304, Dt. 27.04.2021 (Doj: 03.05.21)	Regional Centre (Kalyani)
43.	Sciences	Physics	Shri Pranab Nath Mallik	M.Sc. (Physics);	Associate Professor	16.01.1956	Reg/305, Dt. 27.04.2021 (Doj: 03.05.21)	Regional Centre (Kalyani)
44.	Sciences	Botany	Dr. Swapan Bhattacharyya	M.Sc.; Ph.D.	Associate Professor	01.11.1955	Reg/0442, Dt. 31.05.2021 (Doj: 04.06.21)	Regional Centre (Durgapur)
45.	Sciences	Botany	Dr. Samit Ray	M.Sc., Ph.D.	Professor	23.11.1956	Reg/0144, Dt.11.02.2022 (Doj:17.02.22)	Regional Centre (Durgapur)
46.	Sciences	Mathematics	Shri Ratanes Misra	M.Sc. (Mathematics)	Associate Professor	17.11.1956	Reg/001, Dt.03.01.2019	Regional Centre (Kalyani)
47.	Sciences	Mathematics	Dr. Nema Chand Dawn	M.Sc. (Mathematics); Ph.D	Associate Professor	02.08.1956	Reg/0311, Dt. 27.04.2021 (Doj: 03.05.21)	Regional Centre (Durgapur)



Date: 06.06.2022

Sl. No.	Name of School	Subject	Name of the Faculty	Qualification with Ph.D.	Designation	Date of Birth	Appointment order	Works at (Headquarters/ Regional Centre /Study Centre )
48.	Sciences	Geography	Smt. Dipali Kundu	M. Sc. (Geography)	Associate Professor	08.04.1955	Reg/0312, Dt. 27.04.2021 (DoJ: 03.05.21)	Regional Centre (Kalyani)
49.	Sciences	Geography	Dr. Chhanda Dana Kundu	M. Sc. (Geography); Ph.D.	Associate Professor	30.09.1954	Reg/0319, Dt. 05.05.2021 (DoJ: 10.05.21)	Regional Centre (Kalyani)
50.	Education	Education	Dr. Swapan Kumar Sarkar	M.A(Education), Ph.D.	Associate Professor, Education	01.07.1951	03-01/2775, Dt.01.03.2013 (DoR:21.03.22)	Headquarters
51.	Education	Education	Professor Sanat Ghosh	M.A. (Education); B.Ed.; Ph.D.	Professor of Education	03.01.1953	Reg/226, Dt.29.03.2018	Regional Centre (Kalyani)
52.	Education	Education	Professor Sumanta Chattaraj	M.A. (Geography); M.Phil.; Ph.D.; B.Ed.	Professor of Education	05.03.1954	Reg/501, Dt.11.03.2014 (DoJ:17.06.14)	Headquarters
53.	Education	Education	Dr. Debi Prasad Nagchowdhury	Ph.D.	Professor	26.06.1955	Reg/1136, Dt.01.10.2021	Headquarters
54.	Education	Spl. Education	Smt. Baby Dutta Choudhury	M.A.	Assistant Professor	09.04.1952	DoJ: 02.01.2020	Regional Centre (Kalyani)
55.	Education	Spl. Education	Smt. Mandira Chakraborty	M.A.	Assistant Professor	14.08.1951	DoJ: 02.01.2020	Regional Centre (Kalyani)
56.	Humanities	Bengali	Dr. Pratul Kumar Pandit	M.A., Ph.D.	Associate Professor	13.02.1955	Reg/934, Dt.28.08.2018	Regional Centre (Kalyani)
57.	Humanities	Bengali	Dr. Asis Khastagir	M.A., Ph.D.	Associate Professor	06.01.1954	DoJ: 23.03.2021 (DoR:09.02.22)	Regional Centre (Kalyani)
58.	Humanities	Bengali	Smt. Banimanjari Das	M.A.	Associate Professor	03.11.1948	Reg/0236, Dt. 23.03.2021	Regional Centre (Kalyani)



Date: 06.06.2022

Sl. No.	Name of School	Subject	Name of the Faculty	Qualification with Ph.D.	Designation	Date of Birth	Appointment order	Works at (Headquarters/ Regional Centre /Study Centre )
59.	Humanities	English	Dr. Himadri Lahiri	M.A., Ph.D.	Professor	29.09.1956	Reg/933, Dt.28.08.2018	Regional Centre (Durgapur)
60.	Humanities	English	Dr. Ashok Sengupta	M.A., Ph.D.	Professor	01.06.1954	<b>DoJ: 24.03.2021</b>	Regional Centre (Kalyani)
61.	Humanities	English Language Teaching (ELT)	Dr. Jay Sankar Basu	M.A., Ph.D.	Associate Professor	08.10.1956	Reg/939, Dt.30.08.2018	Regional Centre (Kalyani)
62.	Humanities	English Language Teaching (ELT)	Prof. Dr. Sathuvalli Mohanraj	M.A., Ph.D.	Professor	01.12.1950	Reg/0499, Dt.14.06.2021 <b>(DoJ:14.06.21)</b>	Regional Centre (Kalyani)
63.	Humanities	JMC	Dr. Baidyanath Bhattacharya	M.A., Ph.D.	Associate Professor	10.08.1956	Reg/0059, Dt.21.01.2020 <b>(DoJ : 06.02.2020)</b>	Regional Centre (Kalyani)
64.	Humanities	JMC	Professor Sanjay Mukhopadhyay	M.A., Ph.D.	Professor	01.01.1952	<b>DoJ: 14.10.2020</b>	Regional Centre (Kalyani)
65.	Social Sciences	History	Dr. Soumitra Sreemani	M.A., Ph.D.	Associate Professor	05.10.1956	Reg/921, Dt.24.08.2018	Regional Centre (Kalyani)
66.	Social Sciences	History	Dr. Anuradha Ghose	M.A., Ph.D.	Associate Professor	27.12.1956	<b>DoJ: 23.03.2021</b>	Regional Centre (Kalyani)
67.	Social Sciences	History	Smt. Debarati Banerjee	M.A.	Associate Professor	08.06.1956	Reg/1327, Dt.31.03.2022 <b>(DoJ:06.04.22)</b>	Regional Centre (Kalyani)
68.	Social Sciences	Political Science	Dr. Provat Kr. Mondal	M.A., Ph.D.	Associate Professor	02.06.1953	Reg/912, Dt.23.08.2018	Regional Centre (Durgapur)



Date: 06.06.2022

Sl. No.	Name of School	Subject	Name of the Faculty	Qualification with Ph.D.	Designation	Date of Birth	Appointment order	Works at (Headquarters/ Regional Centre /Study Centre )
							[DoR:09.02.22]	
69.	Social Sciences	Political Science	Dr. Narayan Chandra Dutta	M.A., Ph.D.	Associate Professor	01.01.1957	DoJ: 04.03.2020	Regional Centre (Durgapur)
70.	Social Sciences	Political Science	Prof. Utathya Bandopadhyay	M.A., Ph.D.	Professor	22.11.1955	Reg/0071, Dt.28.01.2020 (DoJ: 17.03.2021)	Regional Centre (Kalyani)
71.	Social Sciences	Public Admin.	Dr. Kamal Pal	M.A., Ph.D.	Associate Professor	07.07.1956	Reg/910, Dt.23.08.2018	Regional Centre (Kalyani)
72.	Social Sciences	Public Admin.	Dr. Sital Prasad Nag	M.A., Ph.D.	Associate Professor	19.01.1956	Reg/911, Dt.23.08.2018	Regional Centre (Kalyani)
73.	Social Sciences	Public Admin.	Prof. Pujan Kumar Sen	M.A., Ph.D.	Professor	15.12.1948	Reg/0060, Dt.21.01.2020 (DoJ : 03.02.2020)	Regional Centre (Kalyani)
74.	Social Sciences	Public Admin.	Dr. Sujit Narayan Chattopadhyay	M.A., Ph.D.	Professor	08.07.1954	Reg/0157, Dt.15.02.2022 (DoJ:15.02.22)	Regional Centre (Kalyani)
75.	Social Sciences	Sociology	Dr. Ajit Kr. Mondal	M.A., Ph.D.	Associate Professor	26.11.1956	Reg/913, Dt.23.08.2018	Regional Centre (Kalyani)
76.	Social Sciences	Sociology	Dr. Kumkum Sarkar	M.A., Ph.D.	Associate Professor	15.09.1954	Reg/1088, Dt.30.10.2018 (DoJ:16.12.18)	Regional Centre (Kalyani)
77.	Professional Studies	Commerce	Dr. Uttam Kumar Dutta	M.Com.; Ph.D.	Professor	16.10.1956	Reg/1235, Dt.04.12.2018	Regional Centre (Kalyani)
78.	Professional Studies	Commerce	Professor Chittaranjan Sarkar	M.Com.; Ph.D.	Professor	24.02.1955	DoJ: 16.03.2021	Regional Centre (Durgapur)




Date: 06.06.2022

Sl. No.	Name of School	Subject	Name of the Faculty	Qualification with Ph.D.	Designation	Date of Birth	Appointment order	Works at (Headquarters/ Regional Centre /Study Centre )
79.	Professional Studies	Commerce	Dr. Tapan Kumar Chowdhury	M.Com.; Ph.D.	Associate Professor	17.12.1956	DoJ: 17.03.2021	Regional Centre (Kalyani)
80.	Professional Studies	Economics	Dr. Bibekananda Raychowdhury	M.A., Ph.D.	Associate Professor	08.02.1952	Reg/929, Dt.28.08.2018	Regional Centre (Kalyani)
81.	Professional Studies	Economics	Dr. Seikh Selim	M.A. (Economics); Ph.D.	Associate Professor	08.09.1956	Reg/1089, Dt.30.10.2018	Regional Centre (Durgapur)
82.	Professional Studies	Economics	Professor Biswajit Chatterjee	M.A. (Economics); Ph.D.	Professor	03.03.1954	DoJ: 23.02.2021	Regional Centre (Kalyani)
83.	Professional Studies	Economics	Dr. Asim Kr. Karmakar	M.A. (Economics); Ph.D.	Assistant Professor	01.03.1956	Reg/930, Dt.28.08.2018	Regional Centre (Kalyani)
84.	Professional Studies	Social Work	Mr. Kalyan Kumar Sanyal	M.A., Ph.D.	Associate Professor	17.03.1956	DoJ: 05.11.2018	Regional Centre (Durgapur)
85.	Professional Studies	Library & Information Science	Professor Tridib Tripathi	M.A., Ph.D.	Professor	07.01.1954	DoJ: 22.03.2021	Regional Centre (Durgapur)

\*DoJ = Date of Joining

\*DoR = Date of Resignation/Retirement

  
06/06/2022  
Kishore Sengupta  
REGISTRAR  
NETAJI SUBHAS OPEN UNIVERSITY






Date: 06.06.2022

**B. Details of Dy. and Asst. Librarian (July'21 – June'22) :**

Sl. No.	Name of the School/ Department	Name of the Faculty	Qualification with Ph.D.	Designation	Date of Birth	Appointment order	Works at (Headquarters/ Regional Centre /Study Centre )
1.	Library	Dr. Madhusri Ghosh (Upadhyay)	MLIS, PGDLAN, B.Ed., UGC-NET; <b>Ph.D. (2018)</b>	Deputy Librarian	29.08.1970	Reg/1630, Dt.04.09.2015 <b>(Doj: 24.09.2015)</b>	Regional Centre (Kalyani)
2.	Library	Shri Anupam Ghosh	MLIS, M.Phil., B.Ed.	Assistant Librarian	26.07.1973	Reg/658, Dt.10.08.2016 <b>(Doj: 21.09.2016)</b>	Regional Centre (Kalyani)

\*DoJ = Date of Joining

\*DoR = Date of Resignation/Retirement

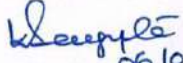  
06/06/2022  
Kishore Sengupta  
REGISTRAR  
NETAJI SUBHAS OPEN UNIVERSITY

**NETAJI SUBHAS OPEN UNIVERSITY**

DD-26, Sector-I, Salt Lake City, Kolkata-700 064

Email: registrar@wbnsou.ac.in; Ph: (033) 4066-3220

Date: 16.06.2022

**Total Sanctioned and Filled-in Position (Academic & Non-Academic) : 2021-2022**

	Sanctioned Post													Total (Academic + Non- Academic)
	Academic						Non-Academic							
	Prof.	Asso. Prof.	Asst. Prof.	Dy. Librarian	Asst. Librarian	Total Academic	Officer		Total Officer	Non-Teaching		Total Non- Teaching	Total Non- Academic	
						Techn ical	Non- Techn ical		Techn ical	Non- Techn ical				
<b>Sanctioned Position</b>	23	45	93	1	1	<b>163</b>	5	29	<b>34</b>	4	86	<b>90</b>	<b>124</b>	<b>287</b>
<b>Filled-in Position (Inclusive of CAS)</b>	19	33	33	1	1	<b>87</b>	4	26	<b>30</b>	4	76	<b>80</b>	<b>110</b>	<b>197</b>

*Kishore Sengupta*  
16.06.2022  
Kishore Sengupta  
REGISTRAR

NETAJI SUBHAS OPEN UNIVERSITY



# NETAJI SUBHAS OPEN UNIVERSITY

DD-26, Sector-I, Salt Lake City, Kolkata-700 064

Email: registrar@wbnsou.ac.in; Ph: (033) 4066-3220

Date: 07.06.2022

## Details of Officers (July'21 – June'22) :

Sl. No.	Name	Designation	Date of Appointment	Works at (Headquarters/ Regional Centre)
1.	Professor Subha Sankar Sarkar	Vice-Chancellor	01.08.2011	Headquarters
2.	CA Sachindranath Kar	Finance Officer	18.11.2011	Headquarters
3.	Dr. Premananda Jana	Regional Director, Kalyani	24.04.2019	Regional Centre (Kalyani)
4.	Smt. Ananya Mitra	Deputy Registrar (Admn.)	01.08.2014	Headquarters
5.	Smt. Sudeshna Chatterjee Biswas	Deputy Registrar (Academic)	05.09.2014	Headquarters
6.	Smt. Rokeya Ray	Controller of Examinations	22.03.2022 (A/N) [Joined as COE] & 25.09.2014 [Joined as Deputy Registrar (Exam.)]	Headquarters
7.	Dr. Anjan Saha	Deputy Registrar (Exam.)	02.07.2012	Headquarters
8.	Shri Prosenjit Bhattacharya	Dy. Director, R.C. – Durgapur	04.12.2017 [Joined as Assistant Registrar on 01.11.2010]	Regional Centre (Durgapur)
9.	Shri Santanu Dam	Dy. Director, R.C. – Jalpaiguri	15.07.2019	Regional Centre (Jalpaiguri)
10.	Shri Hillol Ghosh	I. T. Officer	01.03.2010	Headquarters
11.	Smt. Nilanjana Chatterjee	Asst. Director (Study Centres)	16.08.2010	Headquarters
12.	Dr. Shibani Ghosh	Executive Secretary to V.C.	27.05.2014	Headquarters
13.	Shri Debanjan Ghoshal	Accounts Officer	19.05.2017	Headquarters
14.	Shri Jayabrata Goswami	System Analyst	12.07.2017	Regional Centre (Kalyani)
15.	Shri Santanu Chattopadhyay	Asst. Registrar (Exam)	16.08.2018 [Joined as Computer Operator on 27.05.2014]	Headquarters
16.	Shri Gopal Das	Asst. Registrar (Finance)	21.08.2018 [Joined as Cashier on 11.11.2014]	Headquarters



# NETAJI SUBHAS OPEN UNIVERSITY

DD-26, Sector-I, Salt Lake City, Kolkata-700 064

Email: registrar@wbnsou.ac.in; Ph: (033) 4066-3220

Date: 07.06.2022

17.	Dr. Abhedananda Panigrahi	Co-ordinator (B.Ed.)	05.11.2018	Headquarters
18.	Shri Madhurya May Das	Assistant Registrar (Study Centre)	19.06.2019 (A/N)	Headquarters
19.	Shri Jay Prakash Chowdhary	Asst. Director, R.C. – Kalyani	Reg/2342, Dtd.04.12.2019 (DoJ : 06.12.2019) [Joined as P.A. – Finance Dept. on 07.06.2019]	Regional Centre (Kalyani)
20.	Shri Manick Chandra Das	Assistant Controller	Reg/2341, Dtd.04.12.2019 (DoJ : 06.12.2019) [Joined as Library Assistant on 27.05.2014]	Headquarters
21.	Shri Gourab Barua	Assistant Registrar	Reg/Rect/065, Dt.14.01.2020 (DoJ : 27.01.2020 (AN)]	Headquarters
22.	Shri Debraj Sarkar	System Analyst	13.03.2020	Regional Centre (Jalpaiguri)
23.	Shri Debananda Biswas	System Analyst	21.04.2020	Regional Centre (Durgapur)
24.	Smt. Roshni Mukherjee	Public Relation Officer (PRO)	08.04.2022	Headquarters
<b>Position of Full-Time Contractual Officers – Appointed on whole-time basis with consolidated remuneration</b>				
25.	CA Kishore Sengupta	Registrar	01.02.2021	Headquarters
26.	Dr. Asit Baran Aich	Director (Study Centres)	09.11.2005	Headquarters
27.	Dr. Atindra Nath Dey	Director, School of Education	08.01.2014	Headquarters
28.	Dr. Someshwar Bhowmik	Officer-in-Charge (Centre For Online Education)	12.02.2021	Headquarters
29.	Shri Prabir Kumar Das	Deputy Registrar (Finance)	29.05.2015	Headquarters
30.	Shri Samarendranath Basu Ray	Engineering Advisor	21.10.2011	Headquarters

\*DoJ = Date of Joining

\*DoR = Date of Resignation/Retirement

  
08/06/2022  
Kishore Sengupta  
REGISTRAR  
NETAJI SUBHAS OPEN UNIVERSITY



# NETAJI SUBHAS OPEN UNIVERSITY

DD-26, Sector-I, Salt Lake City, Kolkata-700 064

Email: registrar@wbnsou.ac.in; Ph: (033) 4066-3220

Date: 07.06.2022

## Details of Non-Teaching Employees (July'21 – June'22)

Sl. No.	Name	Designation	Date of Appointment	Works at (Headquarters/ Regional Centre)
1.	Shri Sanjib Sen	Secretary to V.C.	15.12.1986	Headquarters
2.	Shri Ushnish Ray	Superintendent of Publication	27.05.2014	Headquarters
3.	Smt. Jayeeta Goswami	P.A. (Exam. Dept.)	30.11.2018 [Joined as Junior Assistant on 28.02.2006]	Headquarters
4.	Shri Nabarun Debnath	P.A.	30.11.2018 [Joined as Junior Assistant on 05.11.2015]	Headquarters
5.	Shri Rudra Kanta Biswas	P.A. (Registrar's Dept.)	12.06.2019	Headquarters
6.	Shri Sarbajit Chaudhuri	Junior Superintendent (Store)	05.12.2002	Headquarters
7.	Shri Sukumar Santra	Junior Superintendent (Audit)	Memo No.Reg/2079, Dt.26.09.2019 (DoJ:07.11.19)	Headquarters
8.	Smt. Nilanjana Roy	Accountant	01.07.2015	Headquarters
9.	Shri Srikanta Mondal	Cashier (Durgapur)	20.06.2018	Regional Centre (Durgapur)
10.	Shri Atanu Banerjee	Cashier (Jalpaiguri)	27.07.2018	Regional Centre (Jalpaiguri)
11.	Shri Biswajit Chowdhuri	Cashier (Kalyani)	31.11.2018 [Joined as Junior Assistant on 28.02.2006]	Regional Centre (Kalyani)
12.	Shri Santanu Nayek	Cashier	Memo No.Reg/2082, Dt.26.09.2019 (DoJ:21.10.19)	Headquarters
13.	Shri Siddhartha Biswas	Technical Assistant (Grade-II)	03.11.2015 & 24.01.2018	Headquarters
14.	Shri Abhijit Mridha	Technical Assistant (Grade-II) (Durgapur)	02.07.2018	Regional Centre (Durgapur)
15.	Shri Buddhadeb Maity	Technical Assistant (Grade-II) (Jalpaiguri)	Reg/2316, Dtd.26.11.2019 (DoJ : 27.11.2019)	Regional Centre (Jalpaiguri)



# NETAJI SUBHAS OPEN UNIVERSITY

DD-26, Sector-I, Salt Lake City, Kolkata-700 064

Email: registrar@wbnsou.ac.in; Ph: (033) 4066-3220

Date: 07.06.2022

16.	Smt. Suchismita Banerjee	Computer Operator (Exam. Dept.)	Reg/2315, Dtd.26.11.2019 (DoJ : 27.11.2019)	Headquarters
17.	Shri Shubhajit Mondal	Junior Library Assistant	24.01.2019	Regional Centre (Kalyani)
18.	Shri Sourav Ghoshal	Junior Library Assistant	03.06.2019	Regional Centre (Kalyani)
19.	Shri Samaresh Ghosh	Junior Assistant	28.02.2006	Headquarters
20.	Shri Subir Bhattacharya	Junior Assistant	28.02.2006	Headquarters
21.	Shri Partha Das	Junior Assistant	28.02.2006	Headquarters
22.	Smt. Rupali Bhattacharya	Junior Assistant	28.02.2006	Headquarters
23.	Shri Buddhadeb Goswami	Junior Assistant	28.02.2006	Headquarters
24.	Smt. Banhisikha Guha	Junior Proof Reader	01.06.2015	Headquarters
25.	Shri Pabitra Kumar Naskar	Junior Proof Reader	03.06.2015	Headquarters
26.	Shri Gautam Samanta	Junior Assistant (SoH – Kalyani)	04.11.2015	Regional Centre (Kalyani)
27.	Shri Gobinda Das	Junior Assistant (SoS – Kalyani)	04.11.2015	Regional Centre (Kalyani)
28.	Khurshid Alam	Junior Assistant (Exam. Dept.)	02.12.2015	Headquarters
29.	Shri Biswajit Barman	Junior Assistant	18.03.2019	Regional Centre (Jalpaiguri)
30.	Shri Johan Kisku	Junior Assistant	18.03.2019	Regional Centre (Jalpaiguri)
31.	Shri Biki Das	Junior Assistant (R.C. – Kalyani)	01.04.2019	Regional Centre (Kalyani)
32.	Shri Soumitra Adhikari	Junior Assistant	13.06.2019	Regional Centre (Durgapur)
33.	Smt. Rinki Debnath	Junior Assistant	03.02.2020	Headquarters
34.	Shri Saikat Bera	Junior Assistant (Kalyani)	11.02.2020	Regional Centre (Kalyani)
35.	Smt. Arpita Ghoshal	Junior Assistant-cum-Typist, SoE	05.11.2015	Regional Centre (Kalyani)
36.	Shri Debasis Majumder	Junior Assistant-cum-Typist (SoPS – Kalyani)	17.11.2015	Regional Centre (Kalyani)
37.	Shri Krishna Sarder	Junior Assistant-cum-Typist (SoSS – Kalyani)	17.11.2015	Regional Centre (Kalyani)
38.	Sk. Safikul Islam	Junior Assistant-cum-Typist (R.C. - Kalyani)	Memo. No.Reg/2080, Dt.26.09.2019	Regional Centre (Kalyani)



# NETAJI SUBHAS OPEN UNIVERSITY

DD-26, Sector-I, Salt Lake City, Kolkata-700 064

Email: registrar@wbnsou.ac.in; Ph: (033) 4066-3220

Date: 07.06.2022

			(DoJ: 21.10.19)	
39.	Shri Biswajit Chatterjee	Junior Store Keeper	24.01.2019	Regional Centre (Durgapur)
40.	Shri Asish Das	Junior Store Keeper	30.01.2019	Regional Centre (Kalyani)
41.	Shri Subrata Kumar Das	Junior Store Keeper	20.03.2019	Regional Centre (Jalpaiguri)
42.	Smt. Kalpana Sen	Junior Peon	14.02.2002	Headquarters
43.	Shri Pradip Siddhanta	Junior Peon	28.02.2006	Headquarters
44.	Shri Samir Kundu	Junior Peon	28.02.2006	Headquarters
45.	Shri Ranjit Das	Junior Peon	28.02.2006	Headquarters
46.	Shri Samar Mandal	Junior Peon	28.02.2006	Headquarters
47.	Smt. Gitanjali Mandal (Jana)	Junior Peon	28.02.2006	Headquarters
48.	Shri Sarat Nayek	Junior Peon	28.02.2006	Headquarters
49.	Shri Biswajit Kayal	Junior Peon	01.09.2006	Headquarters
50.	Shri Ramesh Bansfore	Junior Peon (Kalyani)	31.05.2019	Regional Centre (Kalyani)
51.	Shri Joshiraj Chakraborty	Junior Peon (Durgapur)	31.05.2019	Regional Centre (Durgapur)
52.	Smt. Hira Baghwar	Junior Peon (H.Q.)	03.06.2019	Headquarters
53.	Shri Sumananda Kar	Junior Peon (Durgapur)	03.06.2019	Regional Centre (Durgapur)
54.	Shri Saral Biswas	Junior Peon (Kalyani)	04.06.2019	Regional Centre (Kalyani)
55.	Rabiul Islam	Junior Peon (Jalpaiguri)	10.06.2019	Regional Centre (Jalpaiguri)
56.	Md. Selim Sk.	Junior Peon (Durgapur)	14.06.2019 (DoR: 04.04.2022)	Regional Centre (Durgapur)
57.	Shri Pabitra Parai	Junior Peon (H.Q.)	17.06.2019	Headquarters
58.	Shri Faruk Mondal	Junior Peon (Jalpaiguri)	10.07.2019	Regional Centre (Jalpaiguri)
59.	Shri Surajit Chanda	Junior Peon (Kalyani)	16.01.2020 (Reg/Rect/066, Dt.14.01.2020)	Regional Centre (Kalyani)
60.	Shri Raja Chongdar	Junior Peon (Exam. Dept.)	20.01.2020 (Reg/Rect/068, Dt.14.01.2020)	Headquarters
61.	Shri Sanjoy Hazra	Junior Peon (Durgapur)	21.01.2020 (Reg/Rect/067, Dt.14.01.2020)	Regional Centre (Durgapur)
62.	Shri Mithun Dey	Junior Library Attendant	05.11.2015	Regional Centre (Kalyani)



# NETAJI SUBHAS OPEN UNIVERSITY

DD-26, Sector-I, Salt Lake City, Kolkata-700 064

Email: registrar@wbnsou.ac.in; Ph: (033) 4066-3220

Date: 07.06.2022

63.	Shri Madhab Halder	Junior Library Attendant	05.11.2015	Regional Centre (Kalyani)
64.	Shri Sanjay Das	Junior Attendant (Reg's Dept.)	01.03.2019	Headquarters
65.	Shri Arunava Bose	Junior Attendant (Exam. Dept.)	01.03.2019	Headquarters
66.	Shri Sanjay Das	Junior Darwan	17.06.2019	Headquarters
<b>Position of Full-Time Contractual Employees – Appointed on whole-time basis with consolidated remuneration</b>				
67.	Shri Asit Kumar Ray	Senior Superintendent	07.05.2018	Regional Centre (Durgapur)
68.	Shri Rabiram Mondal	Junior Superintendent	07.05.2018	Headquarters (Exam. Dept.)
69.	Shri Gautam Poddar	P.A.	05.11.2018	Headquarters
70.	Shri Subrato Deb	Senior Superintendent	05.11.2018	Headquarters (Exam. Dept.)
71.	Shri Swapan Kumar Mukhopadhyay	Retainer, Controller of Examination Deptt	08.07.2015	Headquarters
72.	Dr. M. M. Chattopadhyay	Consultant (Exam. Dept.)	10.08.2009	Headquarters
73.	Shri Sujoy Banerjee	Accountant	17.06.2014	Headquarters
74.	Smt. Ila Pal Nag	Associate (Exam. Dept.)	16.09.2010	Headquarters
75.	Shri Sujit Kumar Sarkar	Senior Superintendent	17.06.2014	Headquarters
76.	Shri Tapan Mondal	Junior Superintendent	07.05.2018	Headquarters
77.	Shri Soumitra Sengupta	Junior Superintendent	17.05.2018	Regional Centre (Jalpaiguri)
78.	Shri Shyamal Kumar Sen	Retainer (Finance Dept.)	05.12.2012	Headquarters
79.	Smt. Swapna Deb	Consultant, B.Ed (Spl.)	01.12.2004	Headquarters
80.	Dr. Asit Kr. Sarkar	Consultant (School of Sciences)	09.01.2009	Headquarters

\*DoJ = Date of Joining

\*DoR = Date of Resignation/Retirement


  
08/06/2022  
Kishore Sengupta  
REGISTRAR  
NETAJI SUBHAS OPEN UNIVERSITY





*Signature*  
30/12/22

ASSISTANT ARCHITECT  
Special Section P.W. Div.  
GOVT. of West Bengal

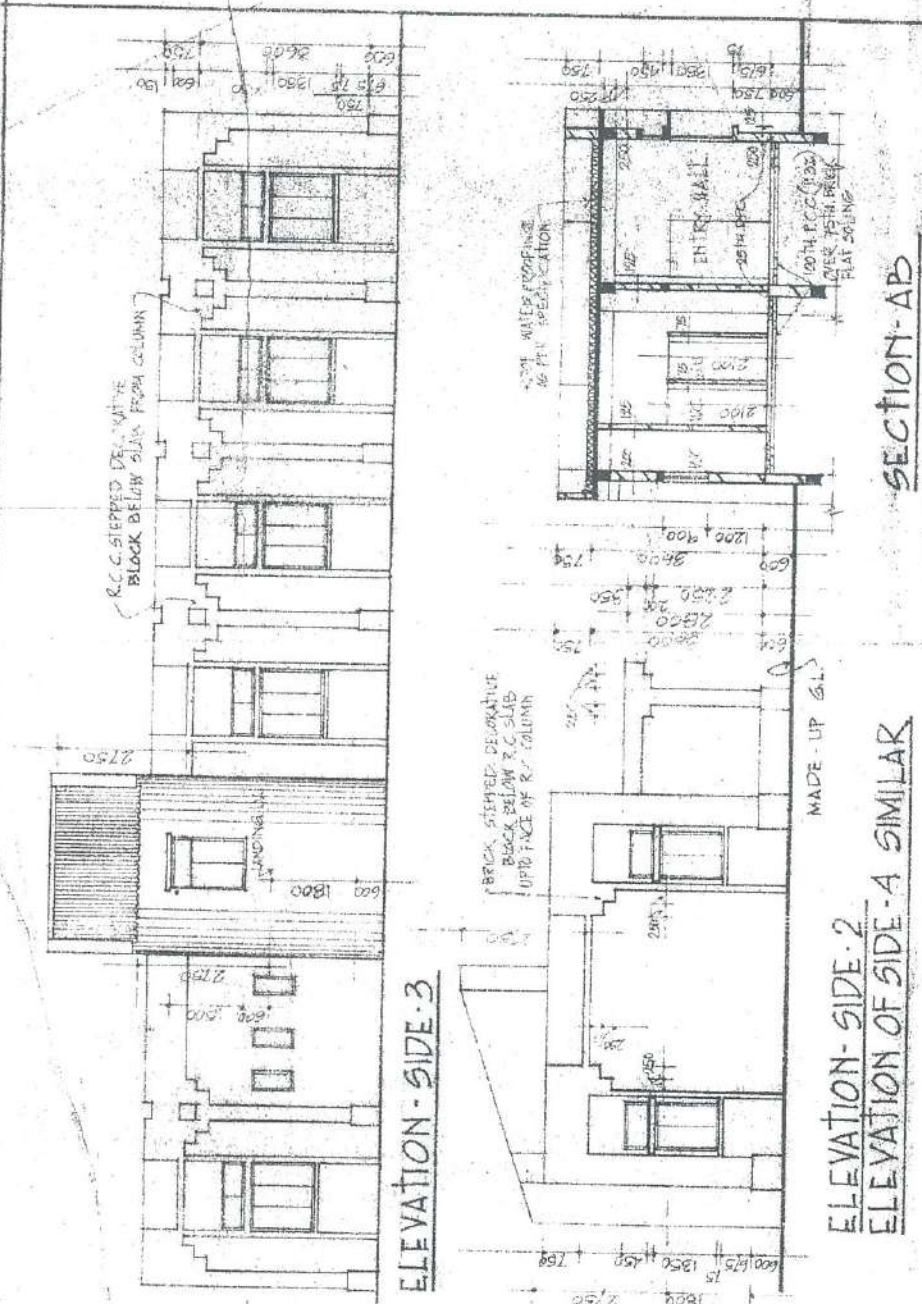


SECTION-AB

NOTES:  
1. ALL 75 THICK WALLS INSIDE TO LET WILL BE UP TO MIN. LEVEL 8.00 FROM FLOOR LEVEL. ALL OTHER WALLS TO BE UP TO MIN. LEVEL 8.00 FROM FLOOR LEVEL.  
2. TO GET FROM ADJACENT ENTRY HALL FLOOR FINISH INSIDE, R.C. JAMBES WILL BE AT FINISH FROM ADJACENT HALL FLOOR.  
3. FINISHED FLOOR LEVEL INSIDE, INCLUDING URINAL WILL BE AT 10 DROP FROM GATE FLOOR.


DOOR #	WIDTH	HEIGHT	SILL V.	NBS	REMARKS
D1	2400	2100	-	1	DOUBLE LEAF
D2	1250	2100	-	2	- DO -
D3	900	2100	-	3	SINGLE LEAF
D4	750	2100	-	3	- DO -
D5	2400	2100	-	1	COLLAPSIBLE GATE
W1	1500	1950	750	11	3 LEAF OPENABLE
W2	1000	1950	750	4	2 LEAF - DR -
W3	400	900	1200	3	SINGLE LEAF - DO
W4	1000	1500	600	1	2 LEAF PART OPENIBLE
V1	1500	450	450	11	FIXED
V2	1000	450	450	4	FIXED

OFFICE OF THE CHIEF ENGINEER  
R.W.(CONSTRUCTION BOARD) DIRECTORATE GOVT OF WB  
REGIONAL CENTRE AT KALYANI  
CAMPUS OF THE NETAJI SUBHAS  
OPEN UNIVERSITY-KALYANI, DIST-NADIA.

WORKING DRAWING	SCALE 1:1000
CHIEF ENGINEER S. K. S. 8.305	SUPR. ENGR. (R.C.) A. K. S.
EXE. ENGINEER (EDN) S. K. S. 8.305	ASSISTANT ARCHITECT S. K. S. 8.305
DATE: 01/03/2025	DRG. NO. CHD/13/15

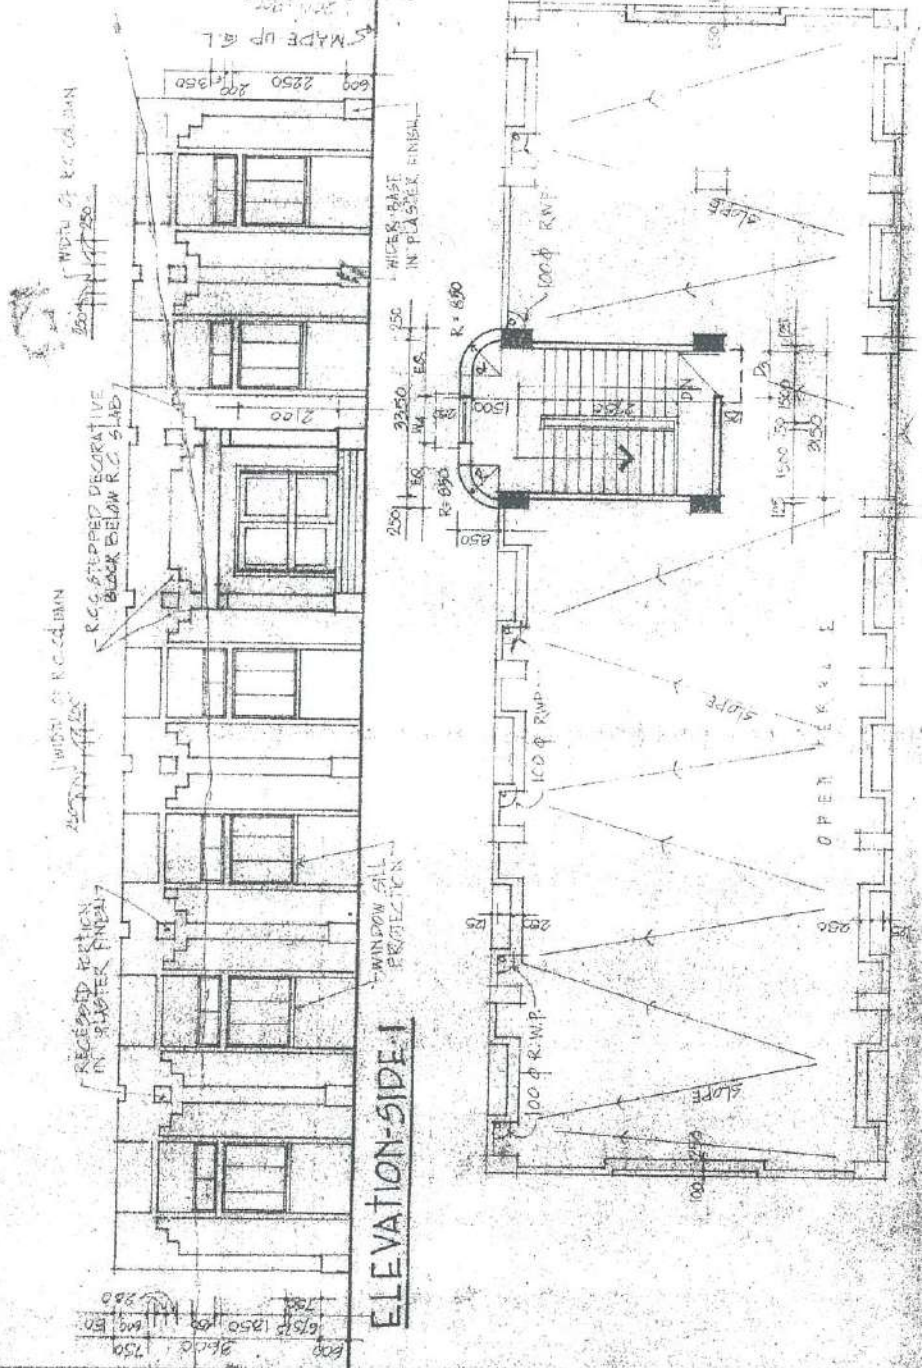

ROOF PLAN

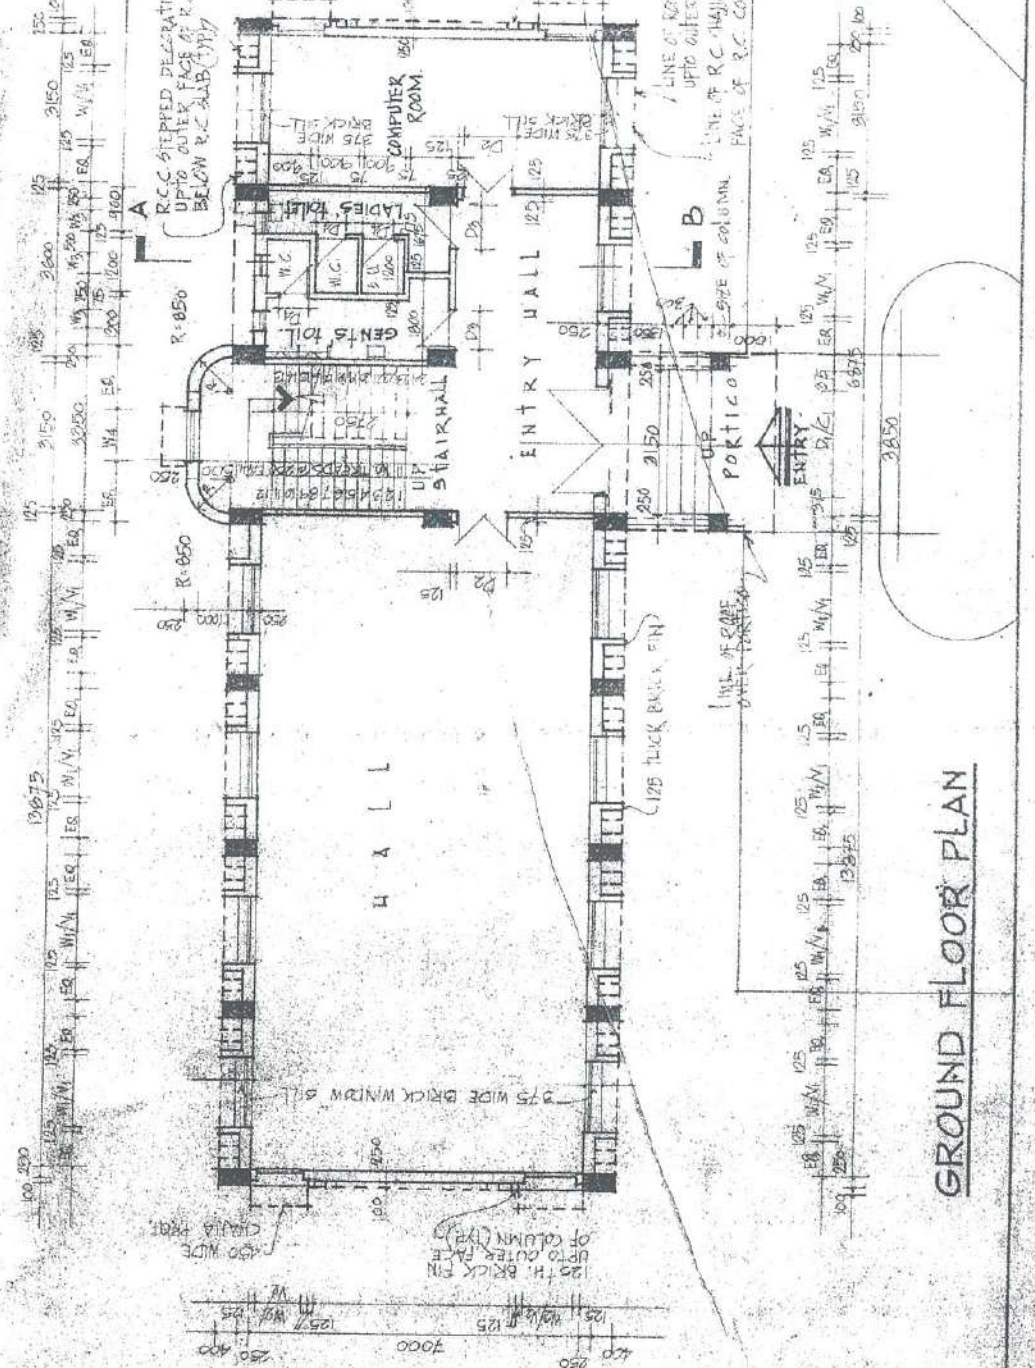


GROUND FLOOR PLAN


PART SITE PLAN SHOWING  
LOCATION OF RESOURCE CENTRE

TRIDIBESH BHATTACHARYA  
COA REGN NO. CA/2011/SR286



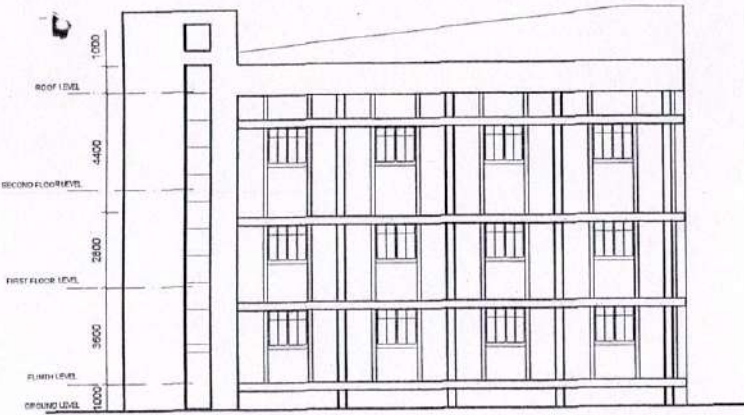

ELEVATION

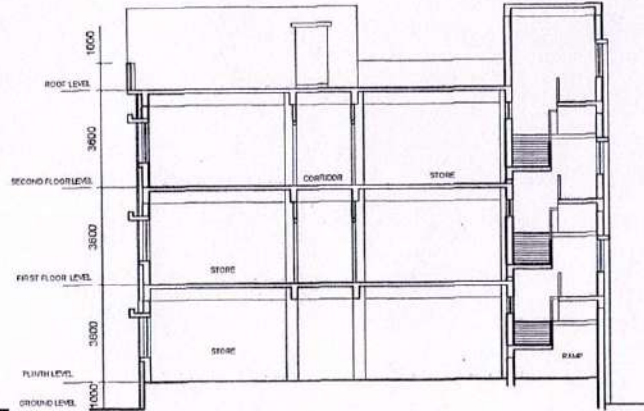


SECTION THROUGH AA

DOOR & WINDOW SCHEDULE


MKD	SIZE	REMARKS
W1	1500 x 1350	ALUMINIUM CASEMENT
W2	1000 x 1350	ALUMINIUM CASEMENT
W3	3200 x 800	HIGH LEVEL, FIXED
W4	2400 x 1350	RAMP WINDOW, RxD
W5	800 x 450	ALUMINIUM, TOP HUNG
D1	1200 x 2100	DOUBLE LEAF FLUSH DOOR
D2	1000 x 2100	SINGLE LEAF FLUSH DOOR
D3	750 x 2100	P.V.C. DOOR

AREA PER FLOOR (excluding ramp) = 284.7 SQM


AREA OF RAMP = 70.5 SQM

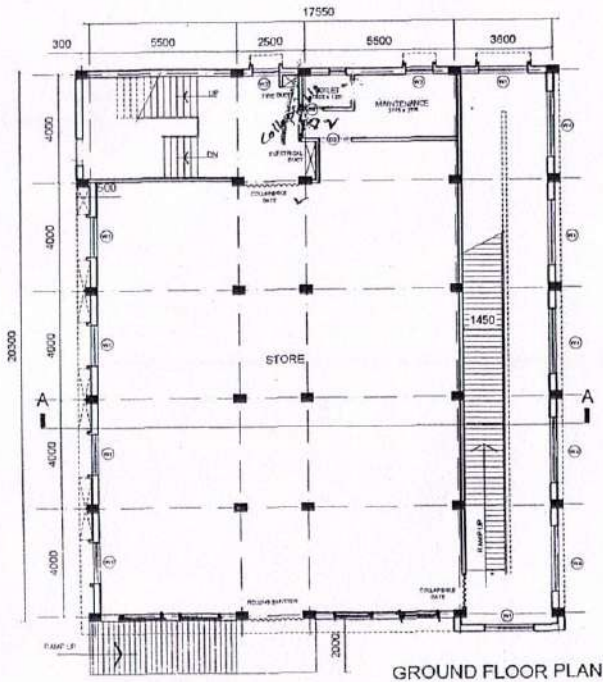

GROUND FLOOR PLAN

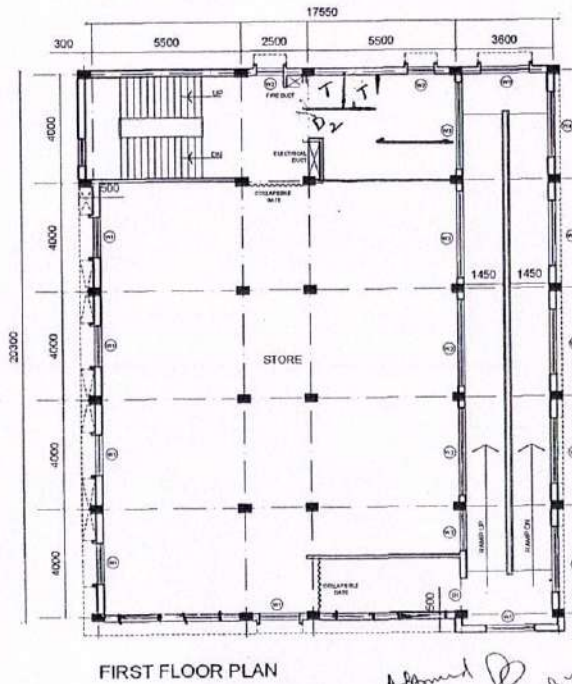

FIRST FLOOR PLAN

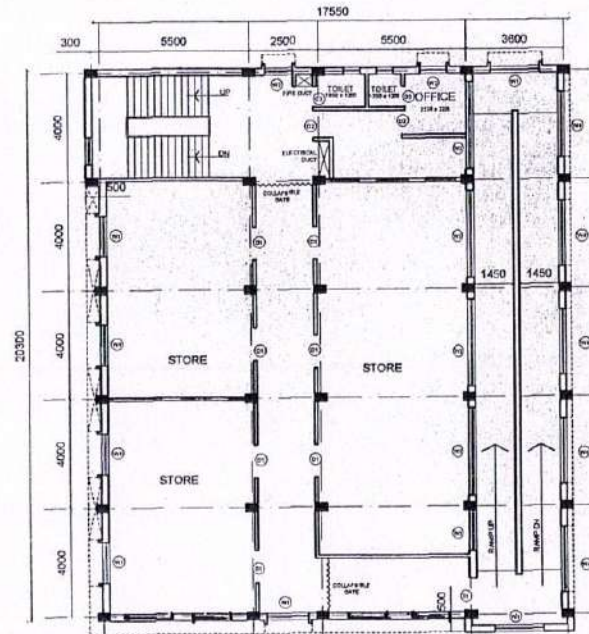

SECOND FLOOR PLAN

PROPOSED WAREHOUSE FOR NETAJI SUBHAS OPEN UNIVERSITY, KALYANI

PRELIMINARY SCHEME PREPARED BY :- DESIGN CIRCLE, PROJECT PLANNING UNIT, KMDA.

JUNE 2012


DRG NO:- KMDA/DC/NU/PS-1

REV:- 1

Approved *[Signature]*  
Vice-Chancellor  
Netaji Subhas Open University

*[Signature]*  
5/6/12  
ASSOCIATE PLANNER  
DESIGN CIRCLE,  
PROJECT PLANNING U.

*[Signature]*  
5/6/12  
Dy. Director of P.P.U.  
Design Circle, P.P.U.  
K. M. D. A.

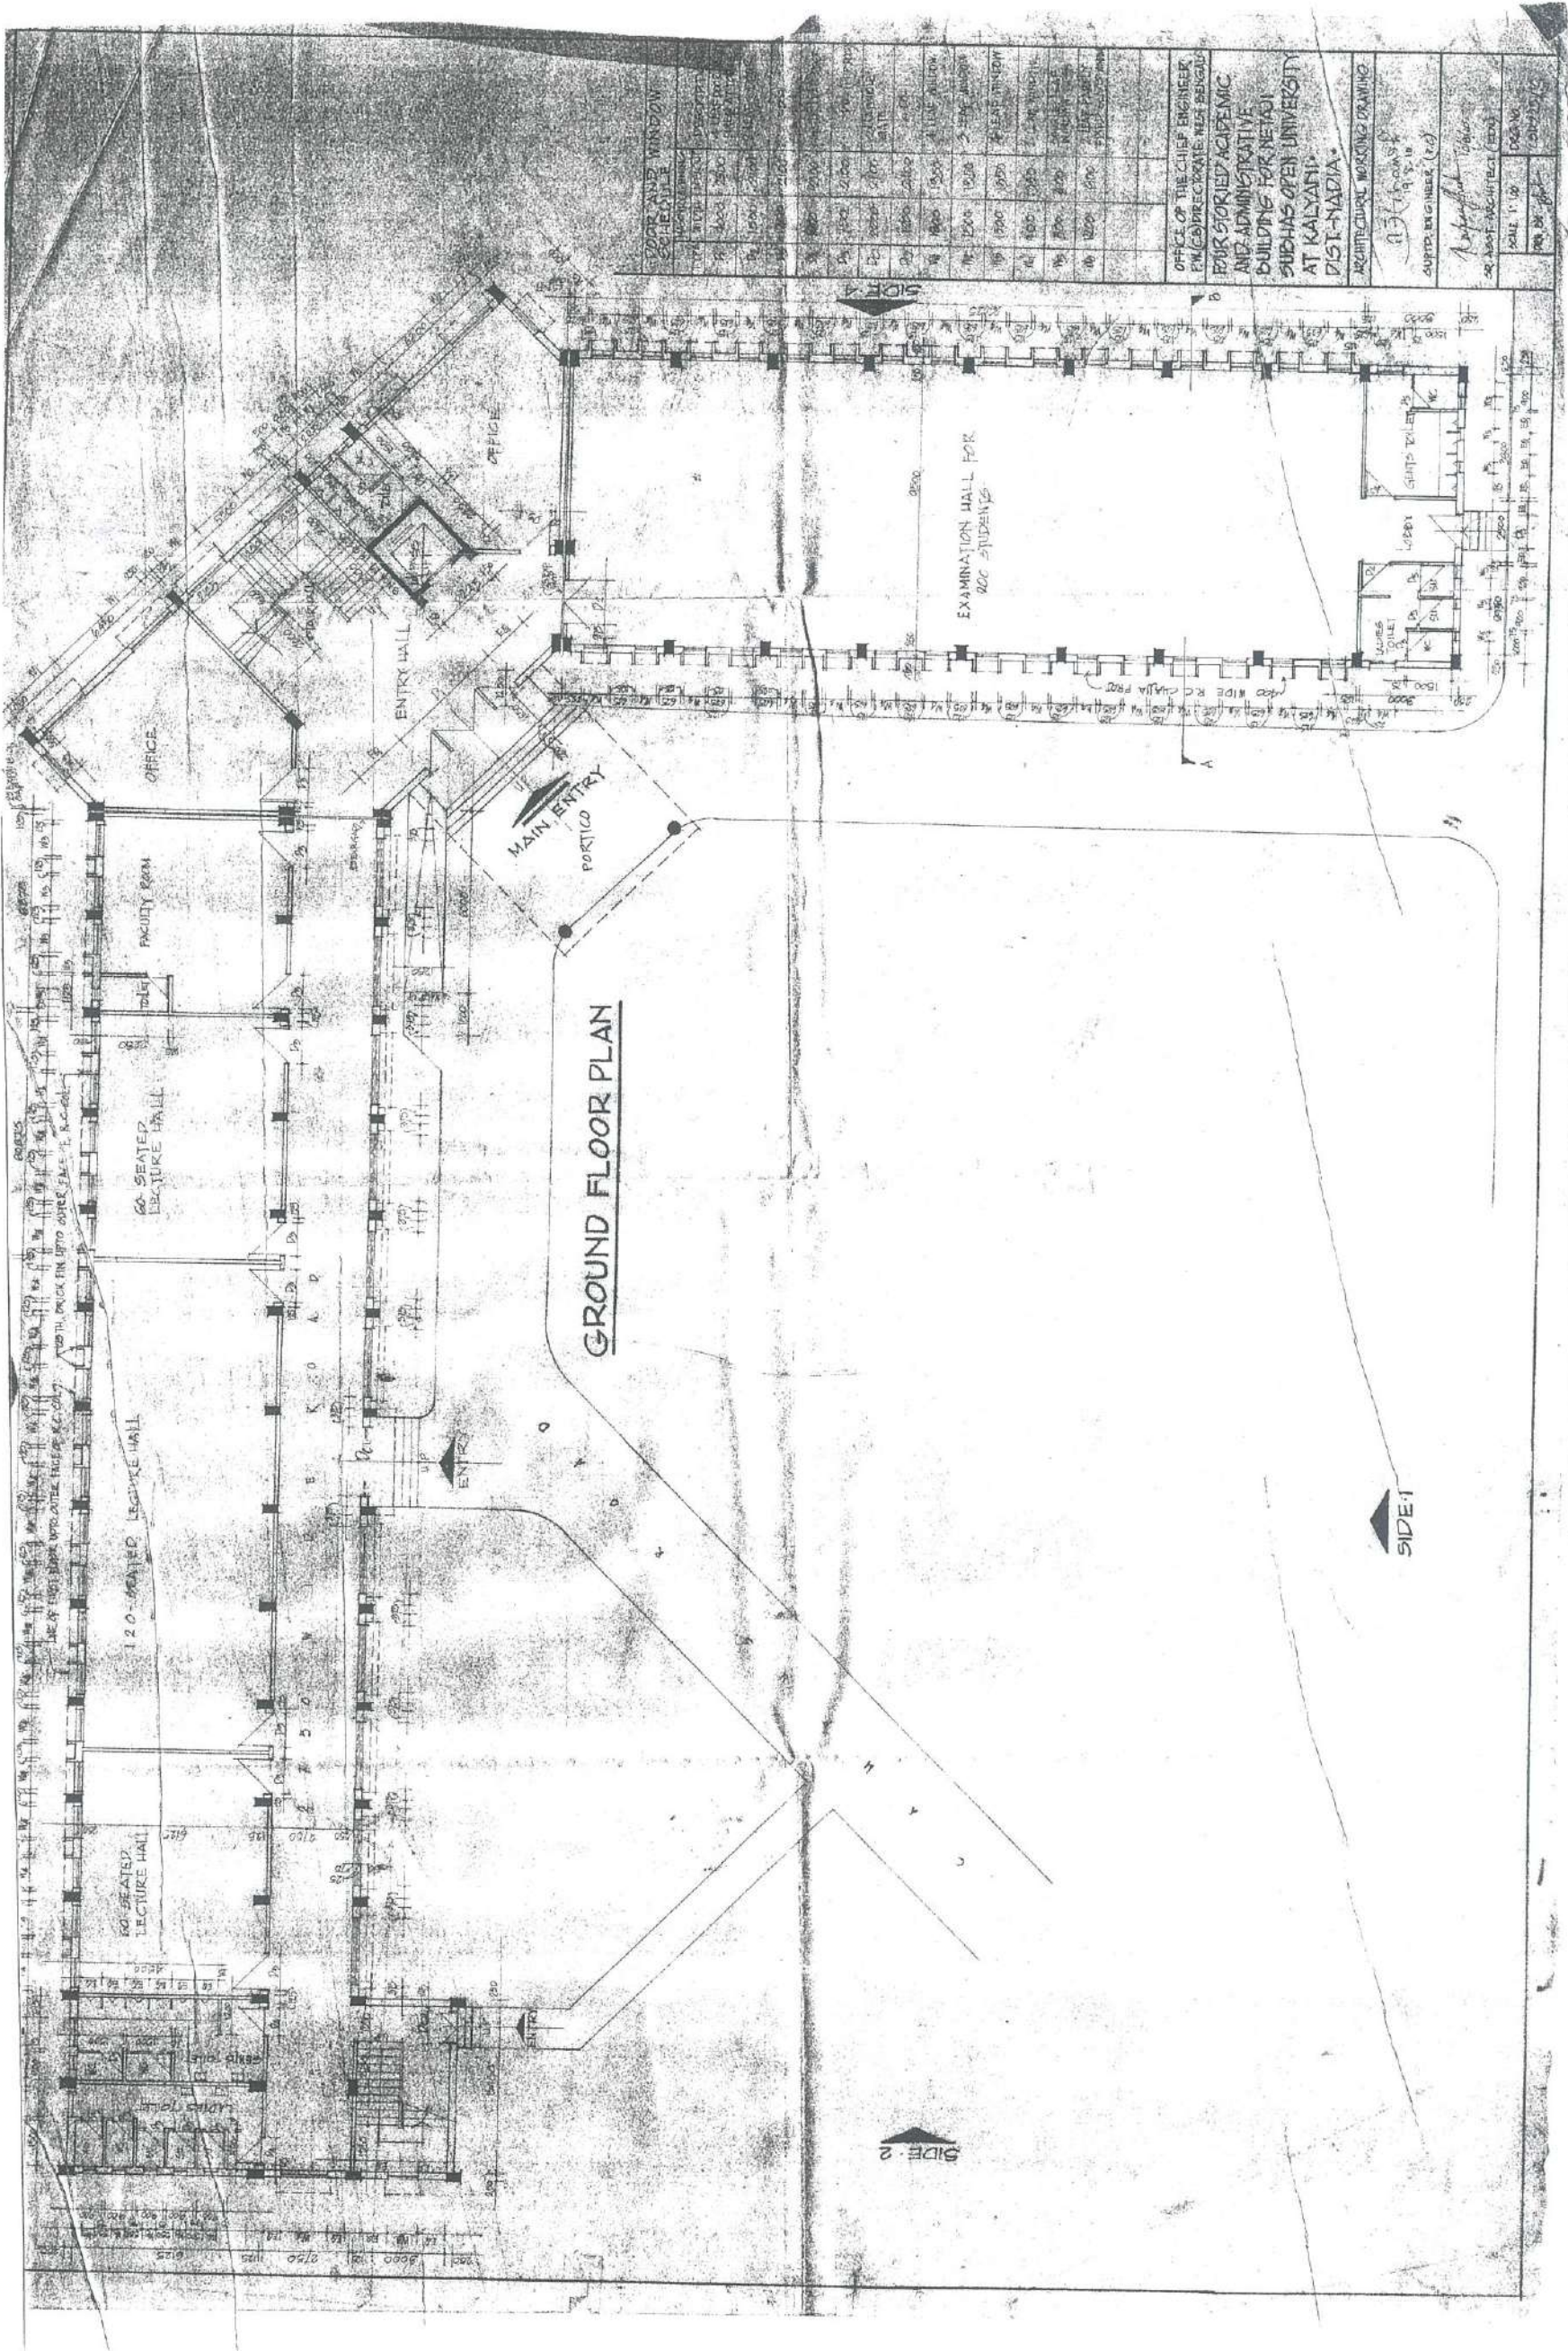


DOOR AND WINDOW SCHEDULE	
NO.	DESCRIPTION
1	WOODEN DOOR WITH GLASS
2	WOODEN DOOR
3	WOODEN WINDOW WITH GLASS
4	WOODEN WINDOW
5	WOODEN WINDOW WITH GLASS
6	WOODEN WINDOW
OFFICE OF THE CHIEF ENGINEER  
 P.M. (S) PRECISE, WEST BENGAL  
 FOUR STOREY ACADEMIC  
 AND ADMINISTRATIVE  
 BUILDING FOR NETAJI  
 SUBHAS OPEN UNIVERSITY  
 AT KALYANI,  
 DIST. NADIA.  
 ARCHITECTURAL WORKING DRAWING  
 DATE: 30/5/22  
 SCALE: 1/10  
 P.M. (S) PRECISE  
 ARCHITECT (S)

*Pratibesh Bhattacharyya*  
 30/5/22  
**ASSISTANT ARCHITECT**  
 Social Sector P.W. Dept.  
 Govt. of West Bengal

TRIDIBESH BHATTACHARYYA  
 COA REGN. NO - CA/2011/512/96

36

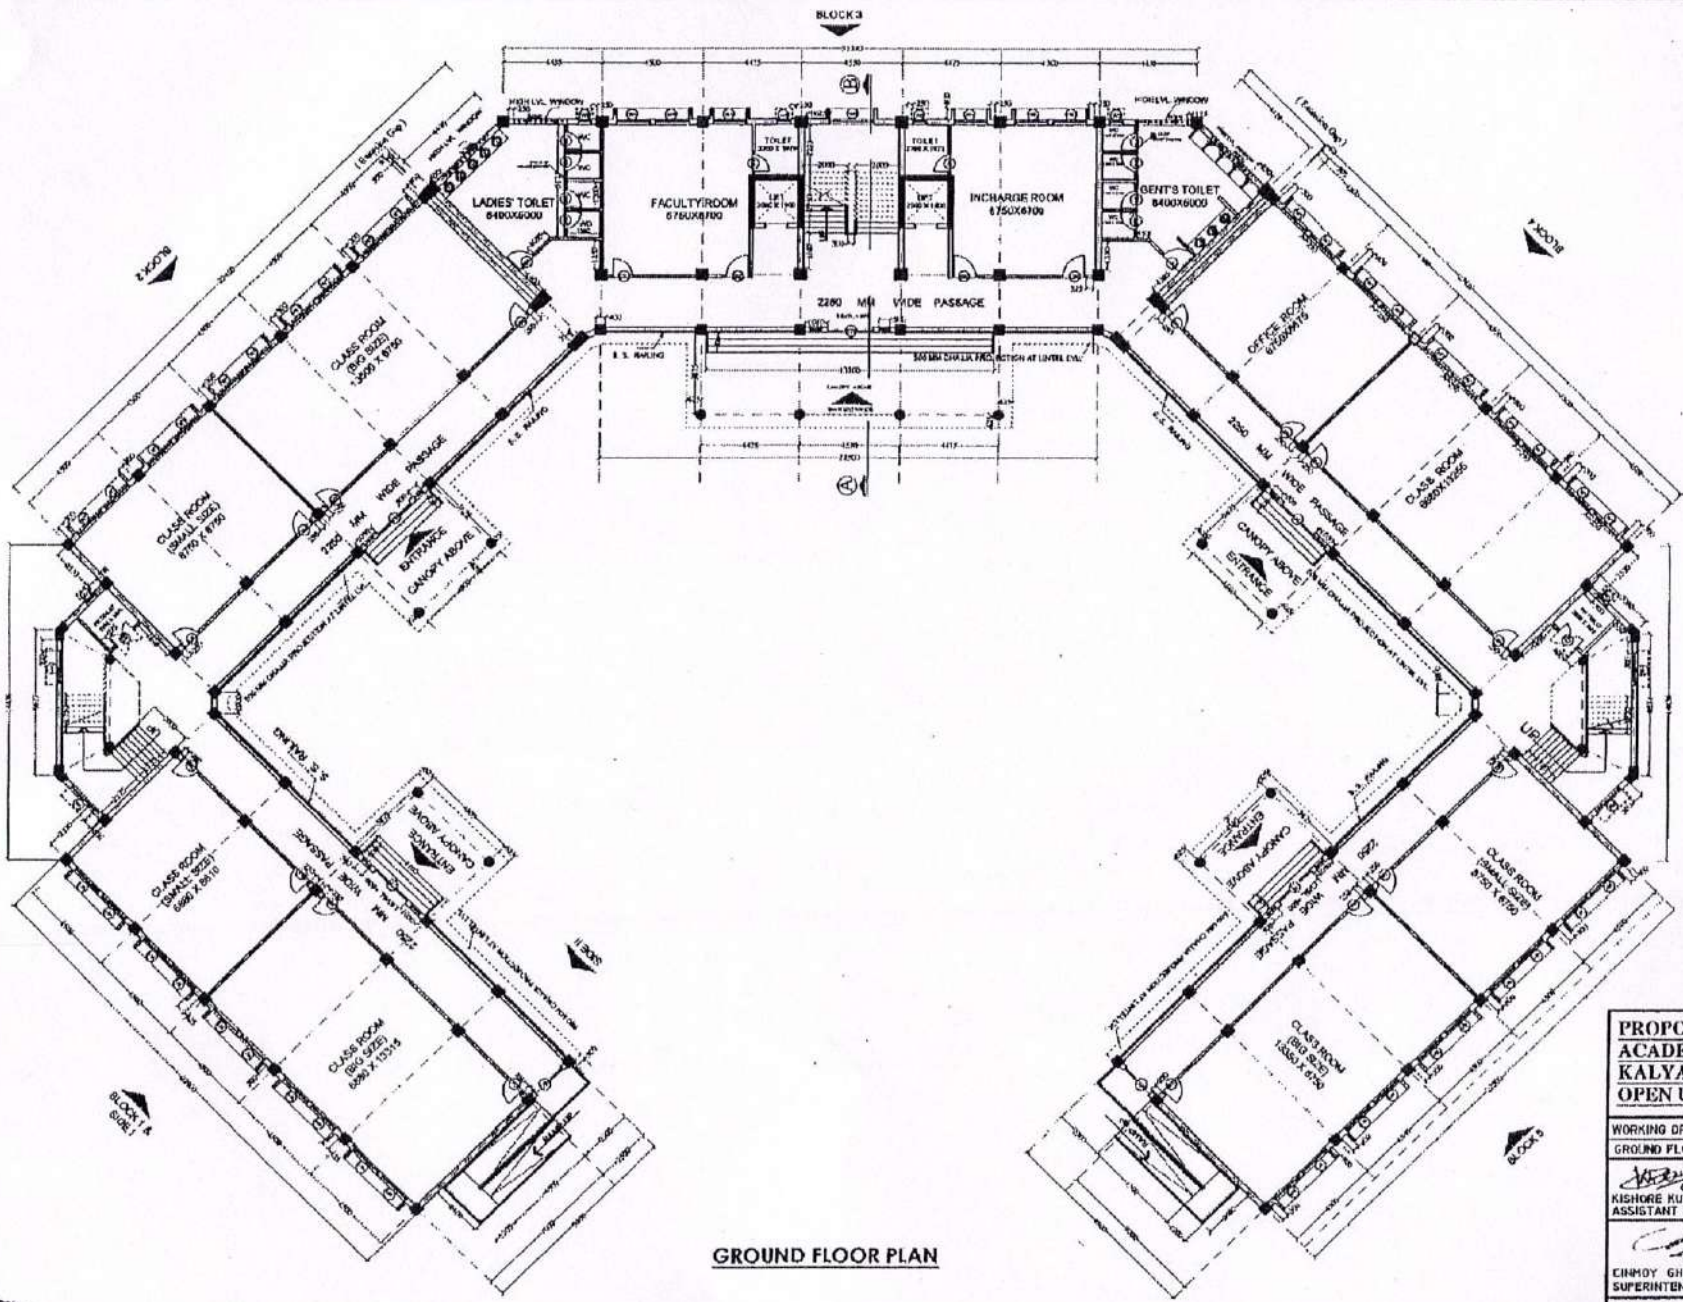

COPY RIGHT: SHEET NO : 1 OF 3

THIS DRAWING MUST NOT BE TRACED OR ALTERED OR REPRODUCED WITHOUT THE KNOWLEDGE OF CONCERNED ARCHITECT, SOCIAL SECTOR, P.W.D.TE, WEST BENGAL.

- NOTES:
1. ALL DIMENSIONS ARE IN MM UNLESS OTHERWISE MENTIONED.
  2. ONLY WRITTEN DIMENSIONS ARE TO BE FOLLOWED.
  3. ANY EXISTING LEVEL, POSITION OF WALL, OPENING SIZES ARE TO BE CHECKED AT SITE.
  4. IN CASE OF ANY DISCREPANCY IN DRAWING, REFER TO OFFICE OF THE C.E., S.B., P.W.D.TE.
  5. ORIENTATION OF BUILDING AND NORTH LINE ARE TO BE CHECKED AT SITE.

- NOTES :-
1. FOUR STORED FOUNDATION
  2. GR. FL. AREA :- 1258.6 sq.m. (ACCORDING TO CENTRE LINE)
  3. AREA OF PODIUM :- 130.0 sq.m.

SCHEDULE OF DOORS

TYPE	WIDTH	HEIGHT	DESCRIPTION
D1	900	2100	STEEL FRAME GLASS DOOR
D2	1025	2100	STEEL FRAME GLASS DOOR
D3	1000	2100	WOODEN FRAME DOOR
D4	1200	2100	DOUBLE SWING DOOR
D5	750	2100	SLIDING DOOR

SCHEDULE OF WINDOWS

TYPE	WIDTH	HEIGHT	DESCRIPTION
W1	1500	1300	ALUMINIUM SLIDING WINDOW
W2	2000	2250	STRUCTURAL GLAZING
W3	600	500	GLASS LOUVER
W4	600	780	IRISH LV. WINDOW

**PROPOSED CONSTRUCTION OF ACADEMIC COMPLEX BUILDING AT KALYANI CAMPUS OF NETAJI SUBHAS OPEN UNIVERSITY.**

WORKING DRAWING  
GROUND FLOOR PLAN

SCALE:- 1 : 225  
DRAWN BY  
SUTARINA DEBNATH

*Kishore Kumar Bani*  
KISHORE KUMAR BANII  
ASSISTANT ARCHITECT, SOCIAL SECTOR, P.W.D.TE. W.B.

*Chinoy Ghosh*  
CHINROY GHOSH  
SUPERINTENDING ARCHITECT

DATE: 05.01.18 DRG. NO.: S.S/ DIV. KRIS/ ARCH/ 03 / JAN. 18

THIS DRAWING MUST NOT BE TRACED OR ALTERED OR REPRODUCED WITHOUT THE KNOWLEDGE OF CONCERNED ARCHT, SOCIAL, REGION, P.W.D.TE, WEST BENGAL.

- NOTES:-
1. ALL DIMENSIONS ARE IN MM UNLESS OTHERWISE MENTIONED
  2. ONE / WRITTEN DIMENSIONS ARE TO BE FOLLOWED
  3. ANY EXISTING LEVEL, POSITION OF WALL, OPENING SIZES ARE TO BE CHECKED AT SITE.
  4. IN CASE OF ANY DISCREPANCY IN DRAWING, REFER TO OFFICE OF THE C.E., S.S., P.W.D.TE.
  5. ORIENTATION OF BUILDING AND NORTH LINE ARE TO BE CHECKED AT SITE.

- NOTES :-
1. FOUR STORIED FOUNDATION
  2. GR. FL. AREA :- 1258.6 sq.m. (ACCORDING TO CENTER LINE)
  3. AREA OF PODIUM :- 130.0 sq.m

SCHEDULE OF DOORS

TYPE	WIDTH	HEIGHT	DESCRIPTION
CD	2000	2800	MAIN ENTRY OCCUPANCE DOOR
CG1	1425	2800	ALUMINUM GLAZED OCCUPANCE DOOR
DD1	1500	2800	WOODEN PANEL DOOR
DD2	1200	2800	DOUBLE PANEL DOOR
DD3	750	2100	P.V.C DOOR

SCHEDULE OF WINDOWS

TYPE	WIDTH	HEIGHT	DESCRIPTION
W1	1500	1200	ALUMINUM BLIND WINDOW
W2	2500	2320	STRUCTURAL GLAZING
W3	600	600	GLASS LUNER
W4	600	700	HIGH LEVEL WINDOW


**PROPOSED CONSTRUCTION OF ACADEMIC COMPLEX BUILDING AT KALYANI CAMPUS OF NETAJI SUBHAS OPEN UNIVERSITY.**

WORKING DRAWING FIRST FLOOR PLAN SCALE:- 1 : 225

KISHORE KUMAR BAIN ASSISTANT ARCHITECT, SOCIAL SECTOR, P.W.D.TE. W.B.


CHHOY GHOSH SUPERINTENDING ARCHITECT

DATE: 05.01.18 ORG. NO.: S.S.TE.V. KRIS JARCHI 04 / JAN 18

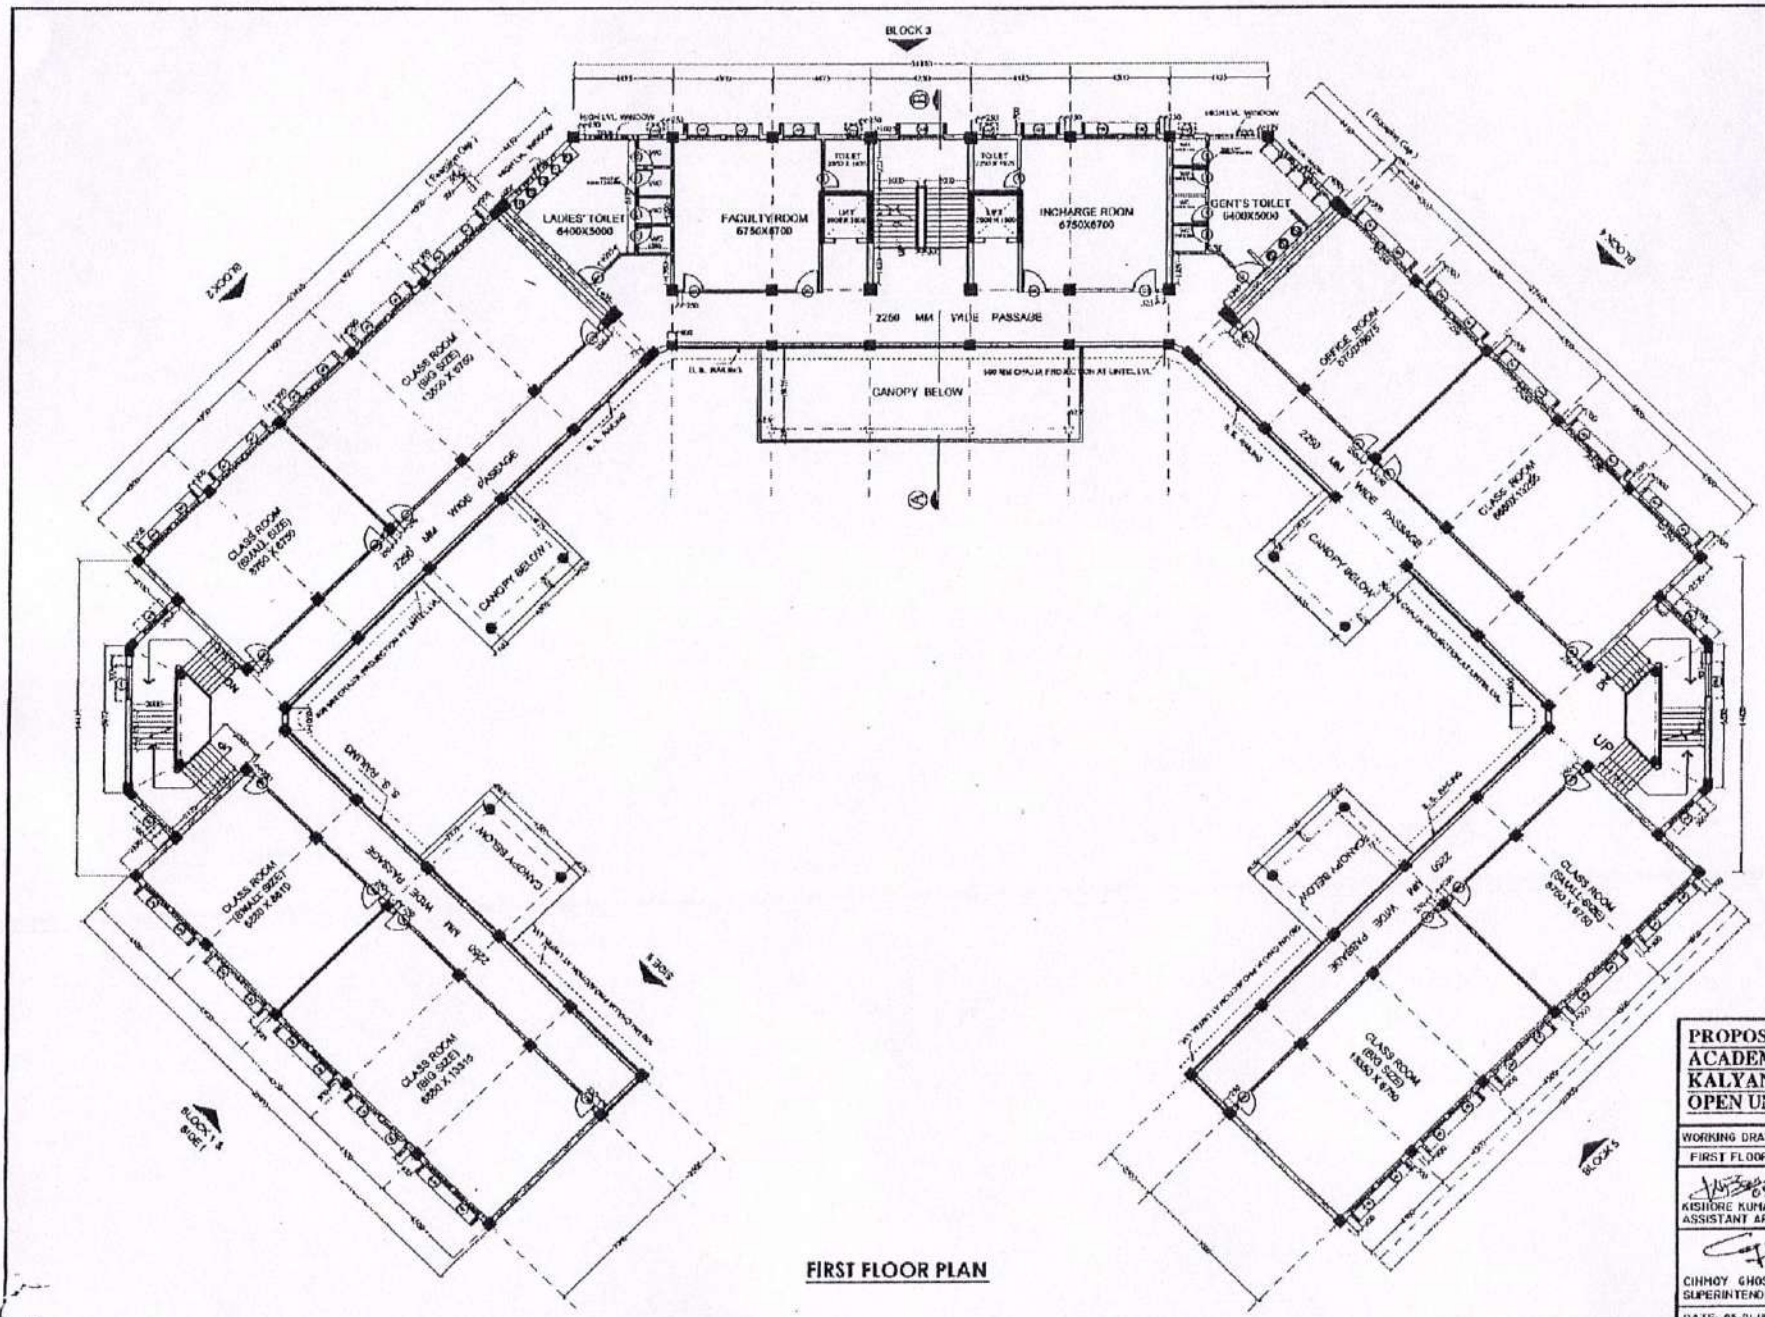


FIRST FLOOR PLAN


38

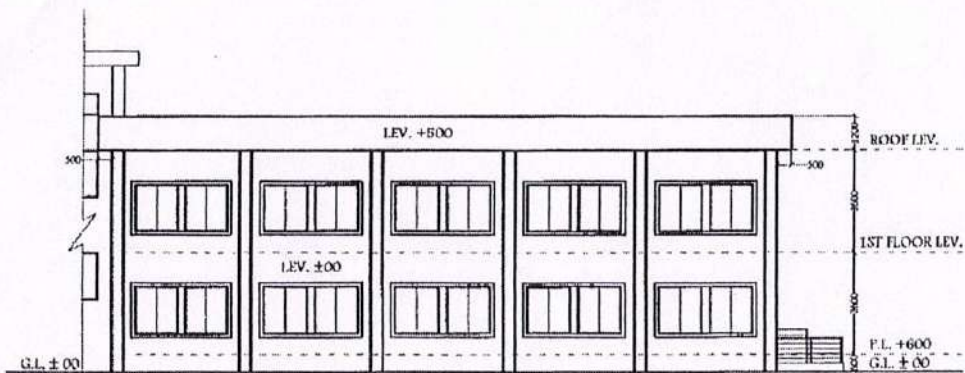

TYPICAL SIDE I ELEVATION (BLOCK - 1, 2, 4, 5)

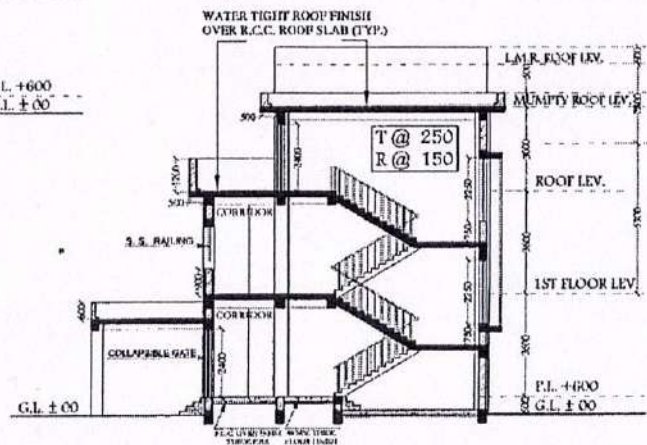

SECTION AT - 'A-B'

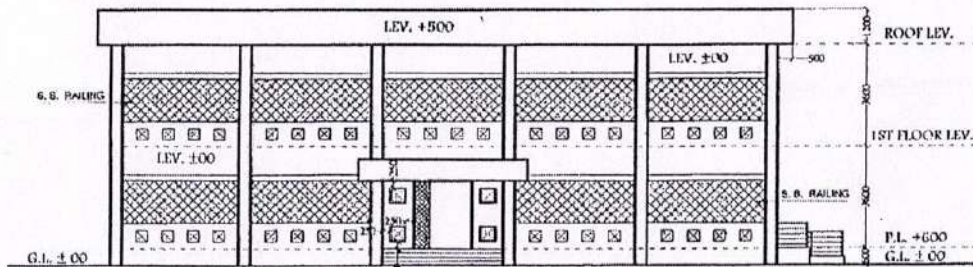

TYPICAL SIDE II ELEVATION

COPY RIGHT: SHEET NO.: 3 OF 3

THIS DRAWING MUST NOT BE TRACED OR ALTERED OR REPRODUCED WITHOUT THE KNOWLEDGE OF CONCERNED ARCHITECT, SOCIAL SECTOR, P.W.D.TE, WEST BENGAL.

NOTES:

1. ALL DIMENSIONS ARE IN MM UNLESS OTHERWISE MENTIONED.
2. ONLY WRITTEN DIMENSIONS ARE TO BE FOLLOWED.
3. ANY EXISTING LEVEL, POSITION OF WALL, OPENING SIZES ARE TO BE CHECKED AT SITE.
4. IN CASE OF ANY DISCREPANCY IN DRAWING, REFER TO OFFICE OF THE D.E., S.S., P.W. D.TE.
5. ORIENTATION OF BUILDING AND NORTH LINE ARE TO BE CHECKED AT SITE.

NOTES :-

1. FOUR STORIED FOUNDATION
2. GR. FL. AREA :- 1258.6 sq.m. (ACCORDING TO CENTER LINE)
3. AREA OF PODIUM :- 130.0 sq.m

SCHEDULE OF DOORS

TYPE	WIDTH	HEIGHT	DESCRIPTION
CG	2000	2400	MAIN ENTRY COLLAPSIBLE DOOR
CO1	1825	2400	RAMP SIDE COLLAPSIBLE DOOR
D1	1000	2400	WOODEN PANNEL DOOR
D2	1200	2400	DOUBLE BAWN DOOR
D3	750	2100	P.V.C DOOR

SCHEDULE OF WINDOWS

TYPE	WIDTH	HEIGHT	DESCRIPTION
W1	1500	1350	ALUMINIUM SLIDING WINDOW
W2	2000	2250	STRUCTURAL GLAZING
W3	600	600	GLASS LOUVER
W3(A)	600	750	HIGH LVL WINDOW

PROPOSED CONSTRUCTION OF ACADEMIC COMPLEX BUILDING AT KALYANI CAMPUS OF NETAJI SUBHAS OPEN UNIVERSITY.

WORKING DRAWING ELEVATIONS & SECTION SCALE: 1:150 DRAWN BY SULTANSA DEBNATH




*V. Kishore* 05/01/2011  
KISHORE KUMAR BAIN ASSISTANT ARCHITECT, SOCIAL SECTOR, P.W.D.TE, W.B.

*S. Chhoy* 05/01/2011  
SINHOY GHOSH SUPERINTENDING ARCHITECT

DATE: 05.01.18 DRG. NO.: S.S./DIV. KRIS/ARCH/05 / JAN. 18



Construction of Vertical extension of 2nd floor and 3rd floor over 1st floor of Proposed Four storied Academic Building and Construction of Proposed 2 X 750 KVA Sub-Station Building at Kalyani Campus of Netaji Subhas Open University.

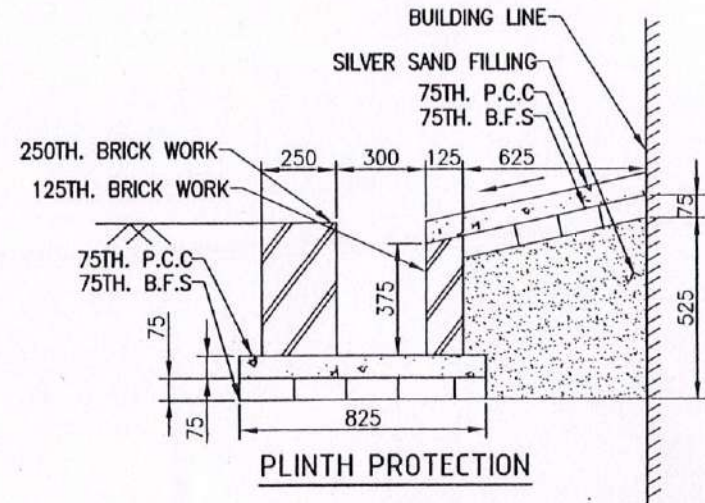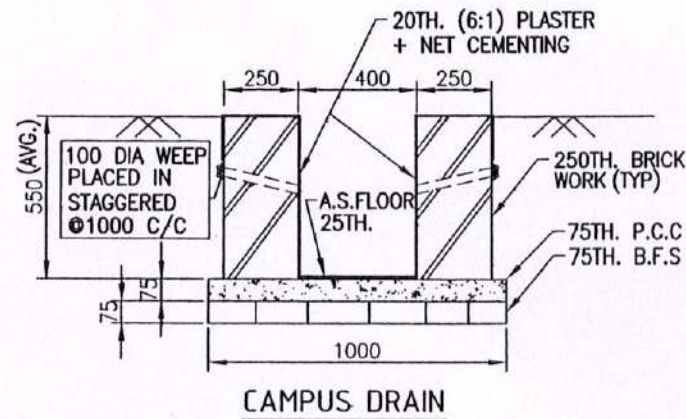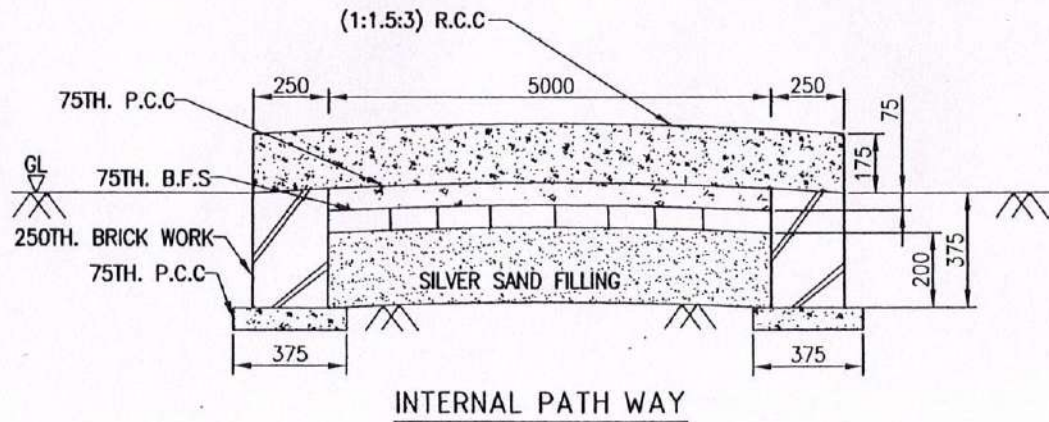

*26.11.18*

Junior Engineer  
Kalyani Industrial Sub-Divn.  
Social Sector, P.W.Dte



*26.11.18*

Assistant Engineer  
Kalyani Industrial Sub-Divn.  
Social Sector, P.W.Dte


*Kalyani*

Executive Engineer  
Krishnagar Division  
Social Sector, P.W.Dte

Proposed Construction Plan of 2 x750KVA Sub-Station Building of Netaji Subhas Open University, Kalyani Campus

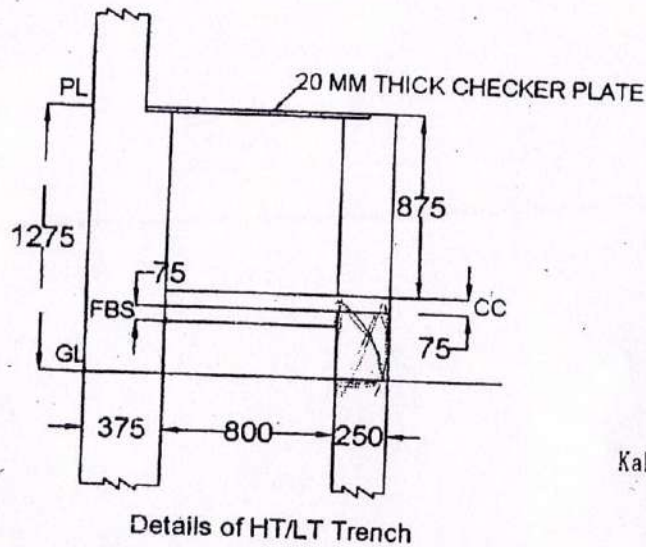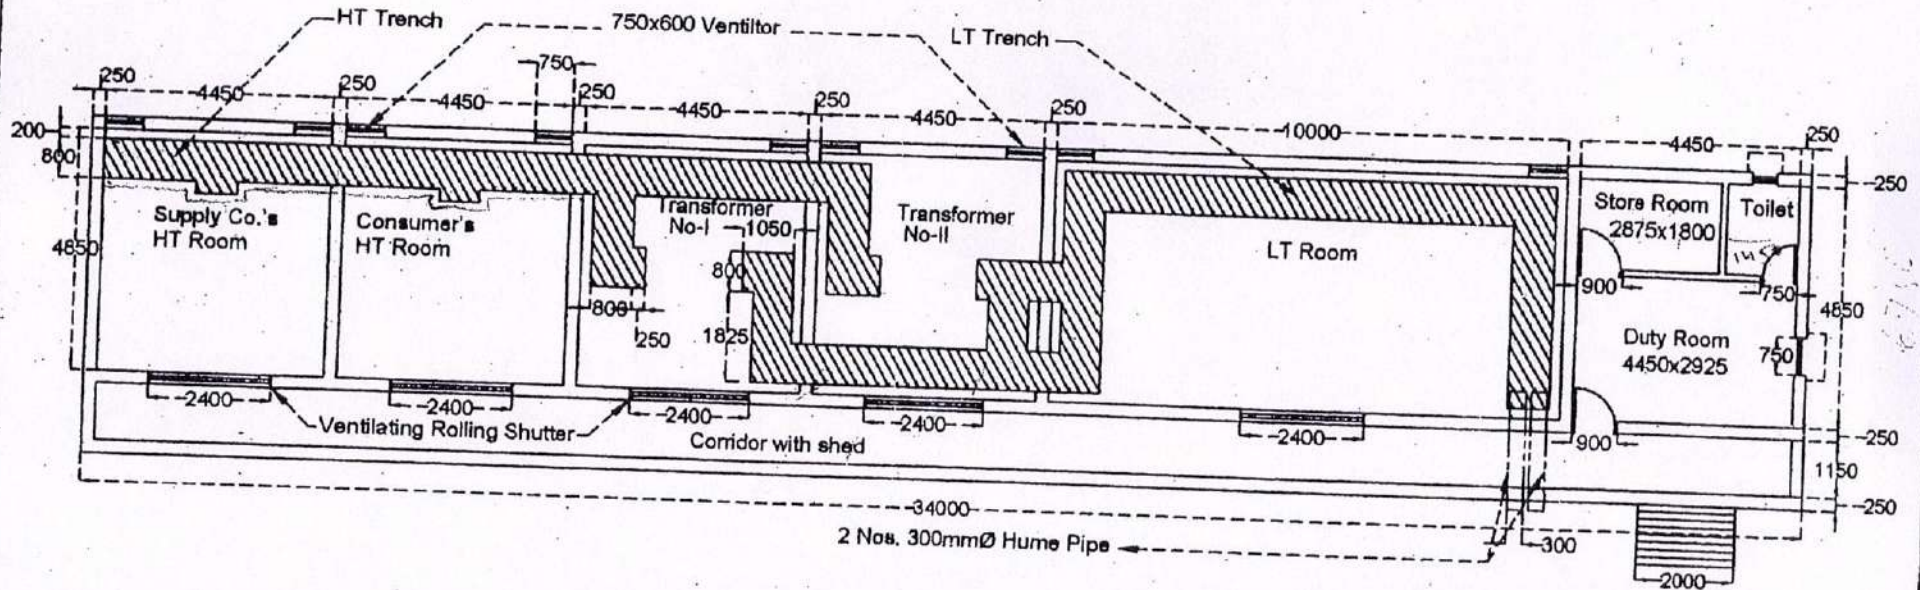

NAME :	Proposed Construction Plan of 2 x750KVA Sub-Station Building of Netaji Subhas Open University, Kalyani Campus.	
SECTION :	Kalyani Electrical Section-I, PWD	
Sub-Divn.:	Kalyani Electrical Sub-Division, PWD	
Division :	Nadia Electrical Division, PWD	
Submitted By:	Checked & Verified By:	
Junior Engineer, P.W.D. Kalyani Electrical Section No. 1 Govt. of W. B.	Asstt. Engr. (PWD) Kalyani Elect. Sub-Divn.	
Scale : 1:1	All Dimensions are in mm.	

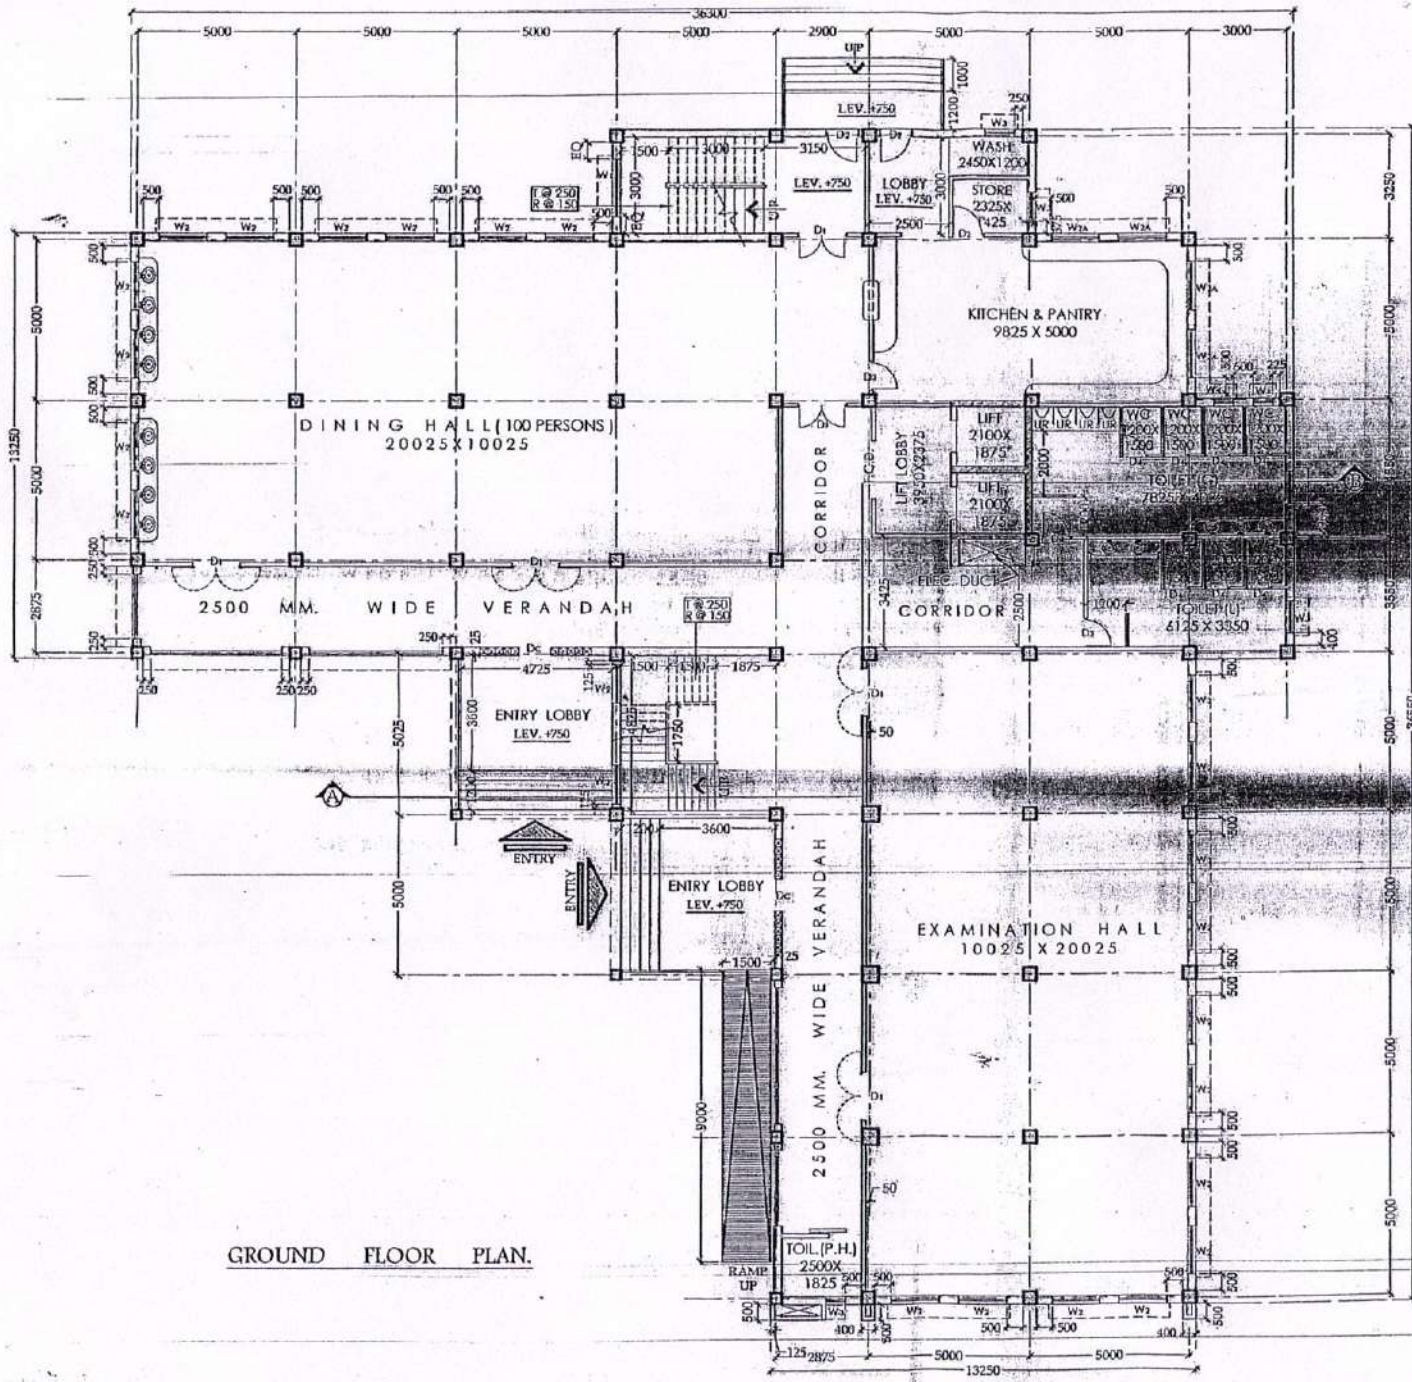

GROUND FLOOR PLAN.

**COPY RIGHT**

THIS DRAWING MUST NOT BE TRACED OR ALTERED OR REPRODUCED WITHOUT THE KNOWLEDGE OF CONCERNED ARCHITECT OF SOCIAL SECTOR, P. W. DTE., WEST BENGAL.

**GENERAL NOTES :**

1. ALL DIMENSIONS ARE IN MM UNLESS OTHERWISE MENTIONED.
2. ONLY WRITTEN DIMENSIONS ARE TO BE FOLLOWED.
3. ANY EXISTING LEVEL, POSITION OF WALL, OPENING SIZES ARE TO BE CHECKED AT SITE.
4. IN CASE OF ANY DISCREPANCY IN DRAWING REFER TO OFFICE OF THE C.E., S.S., P.W. DTE.
5. ORIENTATION OF BUILDING AND NORTH LINE ARE TO BE CHECKED AT SITE.

**AREA STATEMENT**  
 BUILT UP AREA (IN GROUND) FLOOR = 846.67 SQ.M.  
 FLOOR TO FLOOR HEIGHT = 3300 MM.

**SCHEDULE OF DOORS & WINDOWS**

MKD.	DESCRIPTION	LENGTH	HEIGHT
D1		1500	2100
D2		1800	2100
D3		900	2100
D4		750	2100
Dc		3500	2100
W1		1800	900
W2		1500	1350
W2A		1500	900
W3		1000	900
W4		600	600

**OFFICE OF THE CHIEF ENGINEER  
 SOCIAL SECTOR, P. W. DIRECTORATE,  
 GOVERNMENT OF WEST BENGAL.**

**CONSTRUCTION OF PROPOSED  
 STUDENTS AMENITIES CENTRE AT  
 KALYANI CAMPUS OF NETAJI SUBHAS  
 OPEN UNIVERSITY, DIST. :- NADIA.**

**WORKING DRAWING** AS PER SITE SCALE: 1:150  
**FLOOR PLAN** NORTH LINE **C. RAJIB** DRAWN BY:

KISHORE KUMAR BAIN  
 ASSISTANT ARCHITECT, SOCIAL SECTOR, P.W.DTE.W.B.

*C.R.* 25/08/2017

**CHINMOY GHOSH**  
 SUPERINTENDING ARCHITECT, SOCIAL SECTOR, P.W.DTE.W.B.

DATE: 23.08.17. DRAWING NO. :-  
 S.S. / DIV.-KNG. / ARCH / 1470 / AUG17

**COPY RIGHT**

THIS DRAWING MUST NOT BE TRACED OR ALTERED OR REPRODUCED WITHOUT THE KNOWLEDGE OF CONCERNED ARCHITECT OF SOCIAL SECTOR, P. W. D.TE., WEST BENGAL.

**GENERAL NOTES :**

1. ALL DIMENSIONS ARE IN MM UNLESS OTHERWISE MENTIONED.
2. ONLY WRITTEN DIMENSIONS ARE TO BE FOLLOWED.
3. ANY EXISTING LEVEL, POSITION OF WALL, OPENING SIZES ARE TO BE CHECKED AT SITE.
4. IN CASE OF ANY DISCREPANCY IN DRAWING REFER TO OFFICE OF THE C.E., S.S., P.W. D.TE.
5. ORIENTATION OF BUILDING AND NORTH LINE ARE TO BE CHECKED AT SITE.

**AREA STATEMENT**

BUILD UP AREA STAIRS & BLOCKS = 795.53 SQ.M.  
FLOOR TO FLOOR HEIGHT = 3300 MM.

**SCHEDULE OF DOORS & WINDOWS**

MARK	DESCRIPTION	LENGTH	HEIGHT
D1		1500	2100
D2		1000	2100
D3		900	2100
D4		750	2100
Dd		3500	2100
W1		1800	1350
W2		1500	1350
W2a		1500	900
W2b		1000	900
W4		6000	600

**OFFICE OF THE CHIEF ENGINEER  
SOCIAL SECTOR, P.W. DIRECTORATE,  
GOVERNMENT OF WEST BENGAL.**

**CONSTRUCTION OF PROPOSED  
STUDENTS AMENITIES CENTRE AT  
KALYANI CAMPUS OF NETAJI SUBHAS  
OPEN UNIVERSITY, DIST. :- NADIA.**

**WORKING DRAWING**

**FLOOR PLAN**


SCALE: 1:150  
AS PER SITE  
NORTH LINE  
**C. RAJIB**  
DRAWN BY:

KISHORE KUMAR BAIN  
ASSISTANT ARCHITECT, SOCIAL SECTOR, P.W.D.TE.W.B.

*C. Rajib* 28/08/17

CHINMOY GHOSH  
SUPERINTENDING ARCHITECT, SOCIAL SECTOR, P.W.D.TE.W.B.

DATE: 23.08.17  
DRAWING NO. :-  
S.S. / DIV.-KNG. / ARCH / 471 / AUG17

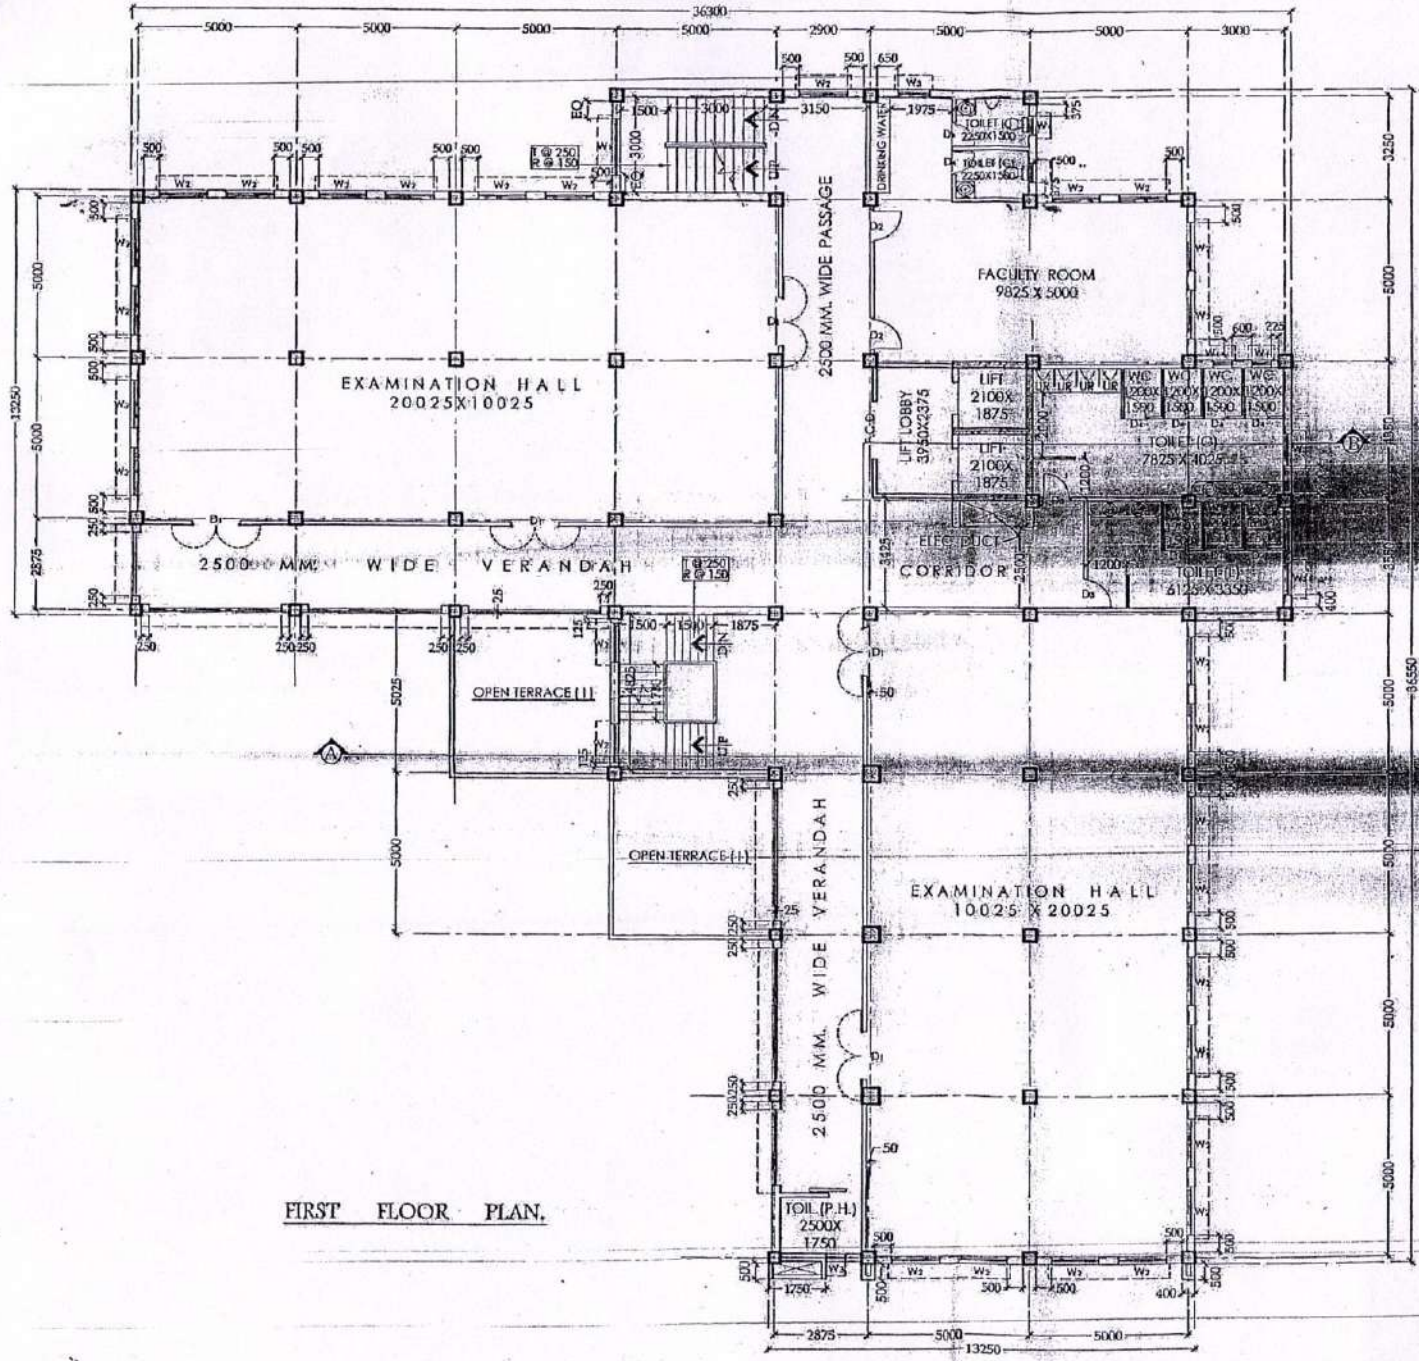

**FIRST FLOOR PLAN.**

THIS DRAWING MUST NOT BE TRACED OR ALTERED OR REPRODUCED WITHOUT THE KNOWLEDGE OF CONCERNED ARCHITECT OF SOCIAL SECTOR, P. W. D.TE., WEST BENGAL.

**GENERAL NOTES :**

1. ALL DIMENSIONS ARE IN MM UNLESS OTHERWISE MENTIONED.
2. ONLY WRITTEN DIMENSIONS ARE TO BE FOLLOWED.
3. ANY EXISTING LEVEL, POSITION OF WALL, OPENING SIZES ARE TO BE CHECKED AT SITE.
4. IN CASE OF ANY DISCREPANCY IN DRAWING REFER TO OFFICE OF THE C.E., S.S., P.W. DTE.
5. ORIENTATION OF BUILDING AND NORTH LINE ARE TO BE CHECKED AT SITE.

**AREA STATEMENT :**

BUILT UP AREA IN SECOND FLOOR = 795.53 SQ.M.  
FLOOR TO FLOOR HEIGHT = 3300 MM.

**SCHEDULE OF DOORS & WINDOWS.**

MKD.	DESCRIPTION	LENGTH	HEIGHT
D1		1500	2100
D2		1000	2100
D3		900	2100
D4		750	2100
Dc		3500	2100
W1		1800	1350
W2		1500	1350
W2A		1500	900
W3		1000	900
W4		600	600


**OFFICE OF THE CHIEF ENGINEER  
SOCIAL SECTOR, P.W. DIRECTORATE,  
GOVERNMENT OF WEST BENGAL.**

**CONSTRUCTION OF PROPOSED  
STUDENTS AMENITIES CENTRE AT  
KALYANI CAMPUS OF NETAJI SUBHAS  
OPEN UNIVERSITY, DIST. :- NADIA.**

<b>WORKING DRAWING</b>	AS PER SITE	SCALE: 1:150
	<b>FLOOR PLAN</b>	<b>C. RAIB</b> DRAWN BY-

KISHORE KUMAR BAIN  
ASSISTANT ARCHITECT, SOCIAL SECTOR, P.W.DTE.W.B

*(Signature)* 25/08/2017  
CHINMOY GHOSH  
SUPERINTENDING ARCHITECT, SOCIAL SECTOR, P.W.DTE.W.B  
DRAWING NO. :-  
DATE: 23.08.17. S.S. / DIV.-KNG. / ARCH / 472 / AUG17

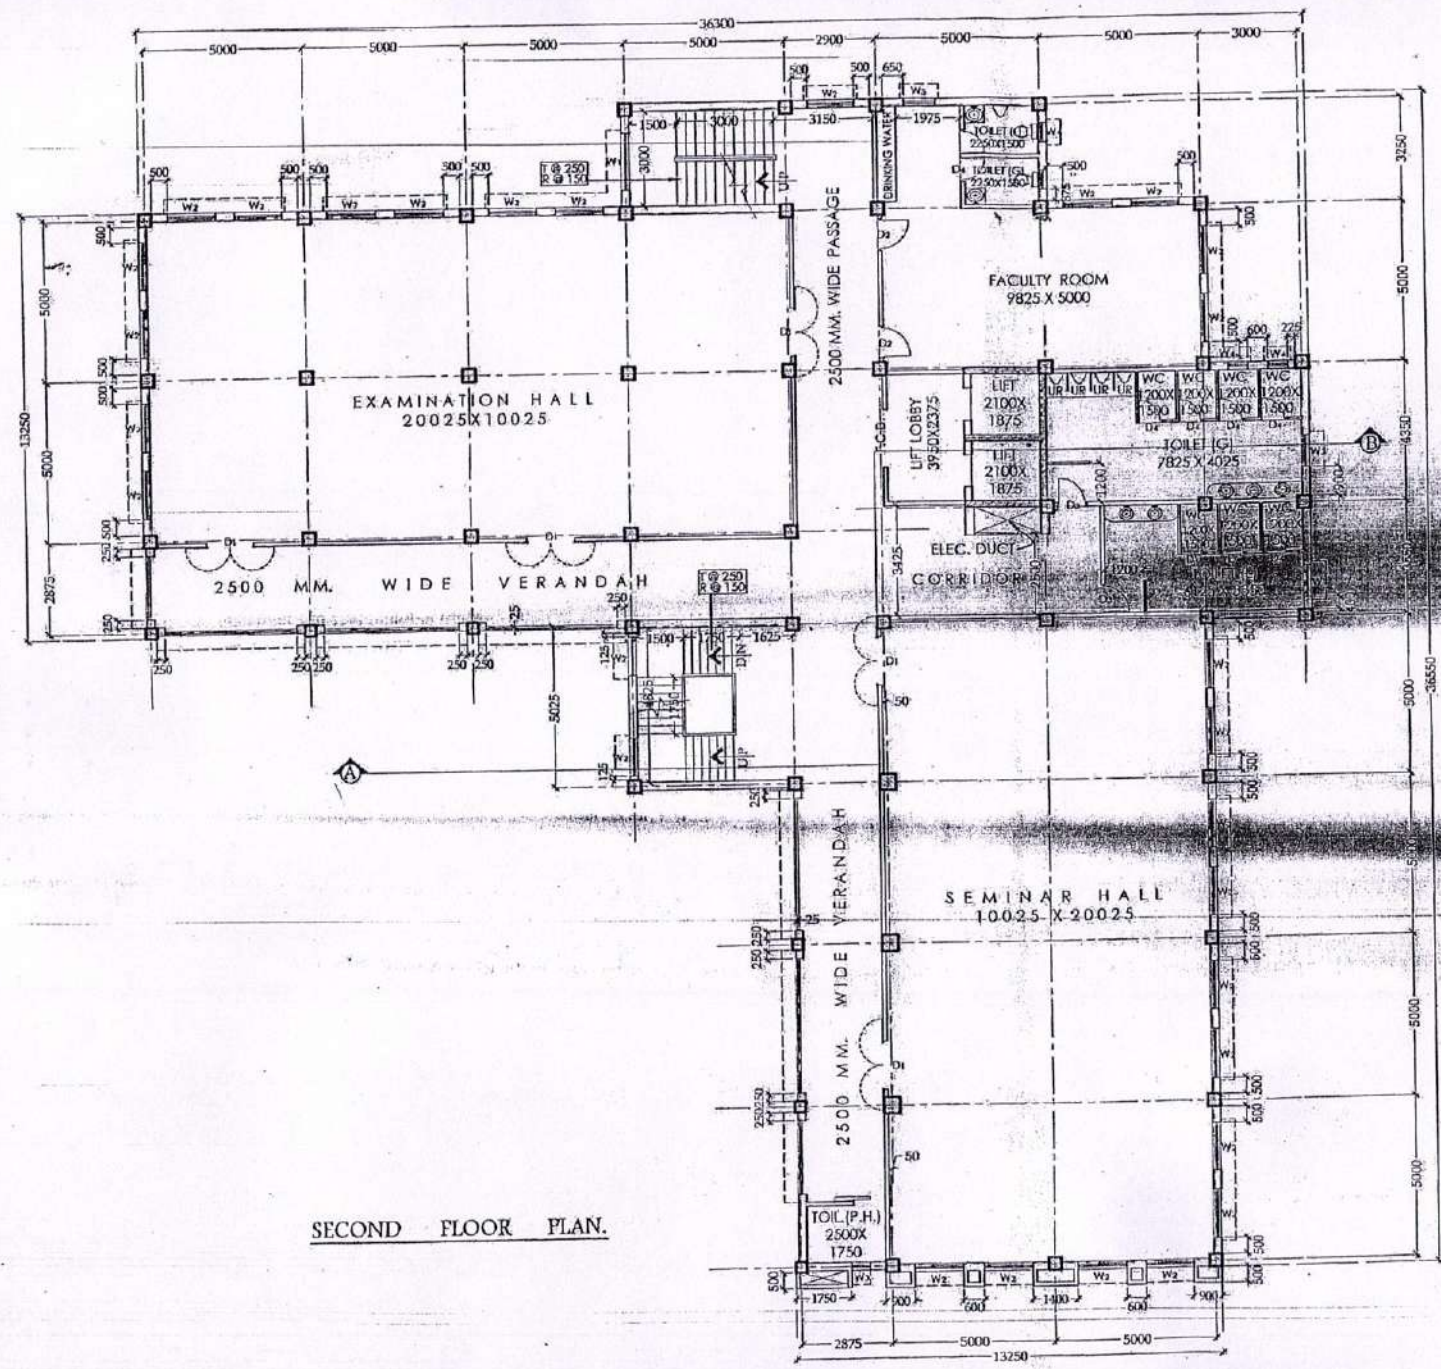

SECOND FLOOR PLAN.









## Annexure-23

<b>Room No.</b>	<b>Area Details of Examination Department, Golpark</b>	<b>Area (Square Feet)</b>
<b>1</b>	Receiving & Dispatch	103
<b>2</b>	Students' Meeting Room	99
	Store Room - I	108
<b>3</b>	Moderation Room	183
<b>4</b>	Strong Room - I	132
<b>5</b>	Office Room (For Non Conventional Courses )	204
<b>6</b>	Deputy Registrar (Examinations)	139
	Strong Room - II	45
<b>7</b>	Strong Room - III	50
<b>8</b>	Assistant Controller of Examinations	228
<b>9</b>	Controller of Examinations	238
<b>10</b>	Assistant Registrar (Examinations) & Server Room	286
<b>11</b>	Store Room - II	242
<b>12</b>	PG Courses	231
<b>13</b>	UG Courses	710
<b>WASH ROOM</b>		
<b>GENTS</b>		70
<b>LADIES</b>		70
<b>Total</b>		3138

\*\* Corridor = 964 Sqft

**School of Science & Publication Unit  
K2, Bidhannagar**

Details			Area
Rented office	1 <sup>st</sup> Floor	1. Reception 2. Director's Chamber 3. Faculty Room 4. Departmental Library 5. Reprographic Unit 6. Publication Unit	204.39Sqm

**School of Education**

Leased office	1 <sup>st</sup> Floor	<ol style="list-style-type: none"> <li>1. Director's Chamber</li> <li>2. HoD's Chamber</li> <li>3. Faculty Room (3No.)</li> <li>4. School office</li> <li>5. Front Desk/Reception</li> <li>6. Washroom (4No.)</li> </ol>	325.32Sqm
	2 <sup>nd</sup> Floor	<ol style="list-style-type: none"> <li>1. VCs' Chamber</li> <li>2. AV Studio</li> <li>3. Conference Room</li> <li>4. Departmental Library</li> <li>5. Faculty Room (1No.)</li> <li>6. Stock Room (1No.)</li> <li>7. Washroom (3No.)</li> </ol>	325.00Sqm

**EQUIPMENTS:**

Particulars	As on 31 <sup>st</sup> March 2022 (Rs.)	During 2021-22 (Rs.)
<b>COMPUTERS</b>	4,04,92,300/-	14,40,434/-
<b>LICENCED COMPUTER SOFTWARE</b>	40,00,852/-	2,500/-
<b>ELECTRICAL APPLIANCES</b>	2,78,140/-	0
<b>FURNITURE &amp; FITTINGS</b>	4,85,42,155/-	26,27,535/-
<b>MACHINERIES</b>	1,41,66,860/-	5,34,603/-
<b>LABORATORY EQUIPMENTS</b>	82,64,974/-	0
<b>OFFICE EQUIPMENTS</b>	4,10,08,118/-	11,75,997/-
<b>Total</b>	15, 67, 53,399/-	

Government Grant Received under Different Heads from Deptt. Of Higher Education (University Branch), GoWB for the FY Up to 2021-22 (Last 5 years)

FY	Building & Infrastructure (Rs.)	Salary (Rs.)	Contingency (Rs.)	Others/ODL (Rs.)	Total (Rs.)
2017-18	0	6,60,70,373/-	1,42,62,000/-	0	8,03,32,373/-
2018-19	7,72,68,667/-	6,41,84,307/-	1,97,40,000/-	2,00,000/-	16,13,92,974/-
2019-20	16,36,30,756/-	7,25,07,826/-	1,39,79,000/-	0	25,01,17,582/-
2020-21	11,64,62,333/-	11,80,74,467/-	1,01,68,000/-	0	24,47,04,800/-
2021-22	4,99,74,942/-	12,41,44,929/-	1,34,01,000/-	0	18,75,20,871/-
<b>Total</b>	40,73,36,698/-	44,49,81,902/-	7,15,50,000/-	2,00,000/-	92,40,68,600/-

Government Grant Received under Different Heads from UGC-DEB/MHRD, GoI for the FY Up to 2021-22 (Last 5 years)

FY	Infrastructure (Rs.)	ICT Support	Others/ODL (Rs.)	Total (Rs.)
2017-18	0	0	0	0
2018-19	0	0	0	0
2019-20	0	0	0	0
2020-21	16,66,666/-	1,00,00,000/-	0	1,16,66,666/-
2021-22		1,00,00,000/-	0	1,00,00,000/-
<b>Total</b>	16,66,666/-	2,00,00,000/-	0	2,16,66,666/-

**BOOKS AND JOURNALS PROCUREMENT IN THE LIBRARY DEPARTMENT**

Sl. No.	Books & Journals	Qty.	Total Amount Up to 2021-22
1	Number of printed Books	20,000 (APPROX)	INR 37,94,824/-
2	Number of e Books	321	INR 19,22,661/-
3	Number of printed Journals	24	INR 19,36,265/-
3A	National	11	
3B	International	13	
3C	e-Journal	283	INR 17,18,134/-
7	Number of Newspaper	1	INR 2450/-
10-A	Member	110	
10-B	Automation software	Koha ( version 19.05.06)	INR 57,000/-
			Total=INR94,31,334/-

\*e-books-Cambridge University Press, EBSCO, Sage Publication, Web Dewey

\*\* e-journals- Oxford University Press, JSTOR, British Council, DELNET

<b><u>Printed Books</u></b>					
2016	2017	2018	2019	2020	2021
24,29,739	51,887	1,29,302	10,66,093	1,17,803	-

<b><u>E-Books</u></b>	
Year	Amount
2012	INR 18,94,719/-
2019	INR 27,942/-

**Printed Journal**

<b>Year</b>	<b>2012</b>	<b>2013</b>	<b>2014</b>	<b>2015</b>	<b>2016</b>	<b>2017</b>	<b>2018</b>	<b>2019</b>	<b>2020</b>	<b>2021</b>	<b>2022</b>
<b>Amount</b>					<b>3,20,611</b>	<b>2,70,546</b>	<b>3,07,623</b>	<b>3,43,010</b>	<b>2,50,772</b>	<b>4,37,353</b>	<b>6,350</b>

**E- Journal**

<b>Year</b>	<b>2012</b>	<b>2013</b>	<b>2014</b>	<b>2015</b>	<b>2016</b>	<b>2017</b>	<b>2018</b>	<b>2019</b>	<b>2020</b>	<b>2021</b>	<b>2022</b>
<b>Amount</b>					<b>1,16,112</b>	<b>1,21,317</b>	<b>1,21,139</b>	<b>1,60,151</b>	<b>1,13,570</b>	<b>5,31,853</b>	<b>5,53,992</b>

**Automation Software**

<b>Year</b>	<b>Amount</b>
<b>2019</b>	<b>INR 19000/-</b>
<b>2020</b>	<b>INR 19000/-</b>
<b>2021</b>	<b>INR 19000/-</b>



<b>Grant for Infrastructural facilities for LSCs disbursed by the University</b>					
<b>Sl. No.</b>	<b>Name of LSC</b>	<b>Code no</b>			
			<b>2019-2020</b>	<b>2020-2021</b>	<b>2021-2022</b>
			<b>Total</b>	<b>Total</b>	<b>Total</b>
1	Dum Dum Motijheel College	(A-01)	508750	508750	508750
2	Basanti Devi College	(A-02)	328125	328125	328125
3	Gurudas College Study Centre	(A-03)	232500	232500	232500
4	Maharaja Manindra Ch. College	(A-04)	508750	508750	508750
5	Goenka College	(A-05)	232500	211500	232500
6	Surendranath Evening College	(A-06)	328125	328125	328125
7	Victoria Institution (College)	(A-07)	265313	265313	265313
8	Shibpur Dinabandhu College	(A-08)	232500	232500	232500
9	Gurudas College of Commerce	(A-10)	232500	232500	232500
10	Bankura Christian College	(B-01)	534063	534063	534063
11	Raja Narendra Lal Khan Women	(B-03)	1013438	1013438	1013438
12	Tramralipta Mahavidyalaya	(B-04)	328125	328125	328125
13	Fakir Chand College Study Centri	(B-05)	232500	232500	232500
14	Haldia Govt. College	(B-06)	524063	524063	524063
15	Nistarini College Study Centre	(B-07)	405938	405938	405938
16	Behala College	(B-08)	232500	232500	232500
17	Sonarpur College	(B-09)	498750	498750	498750
18	Hiralal Mazumdar Memorial Col	(B-10)	180938	180938	180938
19	Burdwan Raj College	(C-01)	712500	712500	712500
20	Banwarilal Bhalotia College	(C-02)	498750	498750	498750
21	Suri Vidyasagar College	(C-03)	508750	508750	508750
22	Nabagram Hiralal Paul College	(C-04)	265313	265313	265313
23	Chandernagore Govt. College	(C-05)	614375	614375	614375
24	Netaji Mahavidyalaya	(C-06)	524063	524063	524063
25	Acharya Prafulla Chandra College	(C-07)	265313	265313	265313
26	Bijoy Krishna Girls College	(C-08)	265313	265313	265313
27	Baruipur College	(C-09)	265313	265313	265313
28	Tarakeswar Deegree College	(C-10)	328125	328125	328125
29	Krishnanagar Govt. College	(D-01)	825938	825938	825938
30	Barasat Govt. College	(D-02)	534063	534063	534063
31	Sree Chaitanya College	(D-03)	524063	524063	524063
32	Mahadevananda Mahavidyalaya	(D-04)	405938	405938	405938
33	Karimpur Pannadevi College	(D-05)	498750	498750	498750
34	Chakdaha College	(D-06)	868125	868125	868125
35	Sudhiranjan Lahiri Mahavidyalay	(D-07)	265313	265313	265313
36	Egra S.S.B. College	(D-08)	508750	508750	508750
37	Ghatal Rabindra Satabarsiki Mah	(D-09)	405938	405938	405938
38	Bolpur College	(D-10)	232500	232500	232500
39	Balurghat College	(E-01)	405938	405938	405938
40	Malda College	(E-03)	629063	350000	350000
41	Krishnath College	(E-04)	641563	641563	641563



42	Vivekananda College for Women	(E-05)	265313	265313	265313
43	Sarojini Naidu College	(E-06)	180938	180938	180938
44	Kidderpore College	(E-07)	180938	180938	180938
45	Sammalini College	(E-08)	265313	265313	265313
46	Dr. Kanailal Bhattacharya College	(E-09)	232500	232500	232500
47	Bhairab Ganguly College	(E-10)	508750	508750	508750
48	Siliguri College	(F-01)	413438	413438	413438
49	Ananda Chandra College	(F-02)	413438	413438	413438
50	Coochbehar College	(F-03)	1025938	1025938	925938
51	Gobardanga Hindu College	(F-04)	265313	265313	265313
52	Panskura Banamali College	(F-05)	725000	725000	725000
53	Sunderban Mahavidyalaya	(F-06)	232500	232500	232500
54	Manbhum Mahavidyalaya	(F-07)	180938	180938	180938
55	Rampurhat College	(F-08)	413438	413438	413438
56	Prabhu Jagat Bandhu	(F-09)	328125	328125	328125
57	Gour Mohan Sachin Mondal Mal	(F-10)	374200	316700	232500
58	Chanchal College	(G-01)	237500	237500	237500
59	Garhbeta College	(G-02)	232500	232500	232500
60	Chandrakona Vidyasagar Mahavi	(G-03)	180938	180938	180938
61	Santipur College	(G-04)	232500	214050	232500
62	Mankar College	(G-05)	265313	265313	265313
63	Katwa College	(G-06)	413438	413438	413438
64	Joypur P.Roy College	(G-07)	180938	180938	180938
65	Lalbaba College	(G-08)	265313	265313	265313
66	Bagnan College	(G-09)	524063	524063	524063
67	Tangrakhali Bankim Sardar Coll	(G-10)	232500	232500	232500
68	Dhruba Chand Halder College	(H-01)	232500	232500	232500
69	Taki Govt. College	(H-02)	232500	175375	232500
70	Raja Peary Mohan College	(H-03)	180938	150938	180938
71	Derozio Memorial College	(H-04)	2500	17000	31000
72	Belda College	(H-05)	247500	247500	247500
73	Kharagpur College	(H-06)	405938	405938	405938
74	Nahata Jogendra Mondal Smriti	(H-07)	265313	265313	265313
75	Basirhat College	(H-08)	0	0	0
76	Sripat Singh College	(H-09)	413438	413438	413438
77	South Calcutta Girl's College	(H-10)	232500	232500	232500
78	Dinabandhu Mahavidyalaya	(I-02)	232500	232500	232500
79	Vivekananda Mission Mahavidya	(I-03)	265313	265313	265313
80	Dumkol College	(I-04)	614375	614375	614375
81	Nagar College	(I-05)	34500	40000	57500
82	Durgapur Govt. College	(I-06)	180938	180938	180938
83	Women's College	(I-07)	180938	90469	180938
84	Kalna College	(I-08)	265313	265313	265313
85	Bidhan Nagar Govt. College	(I-09)	147500	135500	135500
86	Alipore Correctional; Home	(I-10)	0	0	0
87	Mahishadal Girls' College	(J-01)	180938	180938	180938
88	Uluberia College	(J-02)	232500	127520	232500
89	Bhangar Mahavidyalaya	(J-03)	232500	232500	232500

90	Sree Gopal Banerjee College	(J-04)	272813	272813	272813
91	Women's Christian College	(J-05)	10000	13500	0
92	Al-Ameen Memorial Minority C	(J-06)	356376	150938	180938
93	Shamaprasad college	(J-07)	23000	23500	57000
94	Sital Kuchi College	(J-08)	168158	180938	180938
95	Ramananda College	J-09	180938	180938	180938
96	Jhargram Raj College	J-10	232000	232500	232500
97	Maharaja Nanda Kumar College	K-02	18500	15000	23000
98	Nani Bhattacharya Smarak Smrit	K-03	7000	6500	4000
99	Alipurduar Mahila Mahavidyalay	K-04	295000	295000	295000
100	Ramananda Centenary College	K-05	28500	15500	19500
101	Birpara College	K-06	230000	230000	230000
102	Nakshalbari College	K-07	180000	198000	205500
103	APC Roy Govt. College	K-08	1000	4000	1000
104	S.R. Fatepuria College	k-09	345000	345000	345000
105	Government General Degree College at Kalna-I	K-10	500	4500	4000
106	P.R Thakur Govt. College	L-01	5000	10000	13500
107	Budge Budge College	L-02	10500	22500	29000
108	Muragachha Government College	L-03	232500	232500	232500
109	Sadhan Chandra Mahavidyalaya	L-04	9500	18000	7500
110	Balagarh Bijoy Krishna Mahavidyalaya	L-05	6000	12500	18000
111	Mrinalini Datta Mahavidyapith	L-06	1000	6500	6000
112	Trivenidevi Bhalotia College	L-07	13000	23000	41000
113	S.B.S Government College	L-08	40500	35000	21500
114	Maynaguri College	L-09	230000	336000	230000
115	Parimal Mitra Smriti Mahavidyalaya	L-10	9000	26500	19000
116	Tufanganj Mahavidyalaya	M-01	295000	69500	230000
117	Michael Madhusudan Memorial College	M-02	14000	14500	24000
118	Ananda Mohan College	M-03	1500	2500	11500
119	Netaji Satabarshiki Mahavidyalaya,	M-04	52500	13000	12000
120	Kanchrapara College	M-05	59500	40500	19500
121	Raidighi College	M-06	65000	32000	40000
122	Barjora College	M-07	52000	9000	6000
123	Sonamukhi College	M-08	68500	25500	30500
124	Saldiha College	M-09	50500	11500	9500
125	Mahatma Gandhi College	M-10	72500	22500	27000
126	Raghunathpur College	N-01	97000	59500	51000
127	Srikrishna College	N-02	54500	22000	15500
128	Kalyani Mahavidyalaya	N-03	73500	63000	62000
129	Memari College	N-04	350500	308500	330000
130	Gushkara Mahavidyalaya	N-05	303500	251500	266500

131	Gour Mahavidyalaya	N-06	631000	579000	744500
132	Malda Women's College, Malda	N-07	1002500	548000	1055500
133	Kaliachak College	N-08	180500	236500	1785400
134	Dewanhat Mahavidyalaya	N-09	65000	24000	12000
135	Sukanta Mahavidyalaya	N-10	677000	467000	435000
136	Kalipada Ghosh Tarai Mahavidyalaya	Q-02	58000	28500	30000
137	Prasanta Chandra Mahalanobis Mahavidyalaya	Q-03	51500	3500	9000
138	Raiganj Surendranath Mahavidyalaya	Q-04	123000	256000	284000
139	Kaliyaganj College	Q-05	534500	97000	122500
140	Saheed Nurul Islam Mahavidyalaya	Q-06	59000	15000	24000
141	Pingla Thana Mahavidyalaya	Q-07	61500	4000	19000
142	Sabang Sajanikanta Mahavidyalaya	Q-08	72500	26500	29000
143	Dr. Bhupendra Nath Dutta Smriti Mahavidyalaya	Q-09	51500	9500	11000
144	Dr. A.P. J Abdul Kalam Govt. College	Q-10	0	174500	140000
145	Jamini Ror College	R-01	0	0	63000
146	Baneswar Sarathibala Mahavidyalaya	R-02	0	0	62500
147	Sagar mahavidyalaya	R-03	0	0	102000
148	Saheed Kshudiram College	R-04	0	0	142000
149	Jamini Mazumdar Memorial College	R-05	0	0	88000
150	Netaji Subhas Mahavidyalaya	R-06	0	0	123000
151	Dukhulal Nibaran Chandra College	R-07	0	0	328000
152	Subhas Chandra Bose Centenary College	R-08	0	0	69500
153	Seva Bharati Mahavidyalaya	R-09	0	0	79000
154	Nabadwip Vidyasagar College	R-10	0	0	76500
155	Plassey College	S-01	0	0	132000
156	Jatindra-Rajendra Mahavidyalaya	S-02	0	0	77500
157	Dr. Meghnad Saha College	S-03	0	0	121500
158	Asannagar Madan Mohan Tarkalankar College	S-04	0	0	58000
					41091924

**A. POSITION OF TEACHING POST (All sanctioned by State Govt.)**

[ANNEXRUE- ]


Position of teaching posts : Total Sanctioned post: 163 [57 + 106(vide G.O. no. 1022-Edn (U)/1U(NS)-14/15 dated 16.11.2018)]; Filled in : 87

Number of sanctioned posts: Professor (P), Associate Professor (AsP), Assistant Professor (AP) and persons in position details given below:

Department	Post sanctioned				Posts filled up				*Posts lying vacant & filling up process is continuing			
	P	AsP	AP	Total	P	AsP	AP	Total	P	AsP	AP	Total
Mathematics	1	2	4	7	1	2	2	5	0	0	2	2
Geography	1	2	4	7	0	2	2	4	1	0	2	3
Zoology	1	2	4	7	0	3 <sup>#</sup>	1	4	1	0	3	4
Physics	1	2	4	7	0	2	1	3	1	0	3	4
Chemistry	1	2	4	7	0	1	2	3	1	1	2	4
Botany	1	2	4	7	1	1	1	3	0	1	3	4
Comp. Sc.	1	2	4	7	0	0	1	1	1	2	3	6
ENVS	1	2	4	7	0	0	1	1	1	2	3	6
Bengali	1	2	4	7	1 <sup>#</sup>	3	1	5	0	0	3	3
English	1	2	4	7	2	1 <sup>#</sup>	1	4	0	1	3	4
English Language Teaching	1	2	4	7	1	1	1	3	0	1	3	4
Journalism & Mass Com.	1	2	4	7	1	1	1	3	0	1	3	4
History	1	2	4	7	1 <sup>#</sup>	4	1	6	0	0	3	3
Pol. Science	1	2	4	7	1	3 <sup>#</sup>	1	5	0	0	3	3
Sociology	1	2	4	7	0	2	2	4	1	0	2	3
Public Admn.	1	2	4	7	2	2	1	5	0	0	3	3
Economics	1	2	4	7	1	2	2	5	0	0	2	2
Commerce	1	2	4	7	3 <sup>#</sup>	1	1	5	0	1	3	4
Library & Inf. Sc.	1	2	4	7	1	0	2	3	0	2	2	4
Social Work	1	2	4	7	0	1	2	3	1	1	2	4
Education	1	2	4	7	3	1	2	6	0	0	2	2
B.Ed.	1	2	4	7	0	0	0	0	1	2	4	7
B.Ed. Special	1	2	4	7	0	0	4	4	1	2	0	3
Library	0	1 <sup>1</sup>	1 <sup>2</sup>	2 <sup>1,2</sup>	0	1 <sup>1</sup>	1 <sup>2</sup>	2 <sup>1,2</sup>	0	0	0	0
	23	47	93	163	19	34	34	87				
<b>Total</b>	<b>161+2<sup>1,2</sup></b>				<b>87<sup>1,2</sup></b>							

\* 106 (vide G.O. no. 1022-Edn(U)/1U(NS)-14/15 dated 16.11.2018)]

<sup>#</sup> One Person(s) moved to higher scale in CAS<sup>1</sup> Deputy Librarian, <sup>2</sup> Assistant Librarian

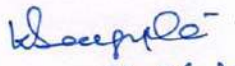  
 23.06.2022  
 Kishore Sengupta  
 REGISTRAR  
 NETAJI SUBHAS OPEN UNIVERSITY

**Ongoing Research Project of the faculties (2021 – 2022)**

Name of the School	Sl.No.	Name of the Faculty	Title	Funded by NSOU Amount (Rs./-)
School of Sciences	1	Dr. Biraj Kanti Mondal	Assessing Spatio-Temporal Transformation and Vulnerability of the Eco-Geomorphic Milieu of Indian Sundarban: A Geospatial Approach	1,10,000/-
	2	Dr. Anirban Ghosh	Developing Digital Museum of Zoological Specimens for Virtual Learning	1, 20,000/-
	3	Dr. Bibhas Guha	Virtual laboratory: in search of model based approach on a vertebrate (fish) model	1, 20,000/-
	4	Dr. Puspall Mukherjee	Exploration of Environment Sensitivity of Twisted Intramolecular Charge Transfer Class of Dyes for Potential Application in Amyloid Fibril Detection	1,10,000/-
	5	Dr. Sanjay Roy	Discipline Specific project on Chemistry: title of the proposed project: “Measurement of solubility and salvation thermodynamics of pharmaceutically important biomolecules in mixed solvent systems by experimental and theoretical modeling”	1,20,000/-
	6	Dr. Sintu Ganai	Development and Photophysical Study of Coumarin-Based Fluorescent Probes for Biosensing Applications	1,10,000/-
	7	Dr. Ushnish Sarkar	An investigation of some combinatorial and external properties of radio k-coloring problem of graphs	1,10,000/-
	8	Mr. Chandan kumar Mondal	An investigation of some geometrical and topological properties of Ricci solution in a manifold.	1,10,000/-
	9	Mr. Sandip Das	Isolation of exopolysaccharide (a natural biopolymer) producing legume nodulating bacteria from different	1,10,000/-

			agroclimatic regions of West Bengal and physic-chemical analysis of the biopolymer.	
School of Humanities	10	Arijit Ghosh	Building Capacity for designing Risk reporting as a Curriculum the Aspiring Journalists	1,10,000/-
	11	Dr. Anamika Das	(A Comparative Study on Holmes, Poirot and Byomkes)	1,10,000/-
	12	Dr. Manan Kumar Mandal	Bengal Partition in Oral Narrative and Mapping Micro narratives in Five Districts of West Bengal (An Open University initiative under Bengal Partition Repository Project 4 <sup>th</sup> Phase)	1,50,000/-
	13	Dr. Md Intaj Ali	The State of the Discipline: Decolonizing English Literature Studies	1,10,000/-
	14	Dr. Srideep Mukherjee	Humanities Studies in a Post-Pandemic Spectrum	1,20,000/-
	15	Dr. Sumana Bandyopadhyay	Survey of Online Learning in English as Second Language at School Level	1,10,000/-
School of Education	16	Smt. Antara Choudhury	Development of MOOC on Learning the Management of Children with Learning Disabilities.	1,10,000/-
	17	Dr. Papiya Upadhyay	The Mind Space of Teachers in the Context of Blended Learning (BL) at Higher Education Level	1,10,000/-
	18	Dr. Parimal Sarkar	Impact of ICT Support on the tribal Learners of Netaji Subhas Open University	1,10,000/-
	19	Shri Prabir Naskar	Development of MOOC on Learning the Management of Children with Autism Spectrum Disorder (ASD)'	1,10,000/-
School of Social Sciences	20	Debajit Goswami	Assessment of the Central and State Government sponsored Health cover policies: A Study on the inhabitants of informal housing and slums in Kolkata and Jalpaiguri.	1,10,000/-
	21	Dr. Ritu Mathur (Mitra)	Women Learners in History Programmes: A Case Study of NSOU	1,25,000/-
	22	Dr. Anirban Ghosh	“Research & Publication Ethics” – Development of MOOCs	1, 48,750/-

School of Professional Studies	23	Anamika Das	“Designing a Model on Information Literacy of Stakeholders of Distance Education and its Role in Instructional Outcome: With Special Reference to LIS Education”	1,10,000/-
	24	Dr. Barnali Roy Choudhury	Availability and Accessibility of Resources for LGBTQIA+ Community in higher Education: In Special Reference to University Libraries in west Bengal.	1,10,000/-
	25	Kasturi Sinha Ghosh	“The Health Status of Rural Women & Role of the service providers in the enhancement of the Health care services: An exploratory study in the selected district of West Bengal”	1,10,000/-
	26	Monojit Garai	Effectiveness of role of Adolescent Friendly Health Counsellor (Anwasha Counsellor) in contributing well-being of Adolescents: A Study in Birbhum District of West Bengal.	1,10,000/-
	27	Mrs. Priyanthi Bagchi	Bargaining Power and Decision-Making Abilities of Women: A Study in Hooghly District in West Bengal	1,10,000/-
	28	Shri Sudarshan Roy	Effectiveness of Commerce Programme in ODL Mode: A Study among the Learners of NSOU	1, 10,000/-

### Ongoing Research Project funded by external agency

Sl. No.	Name of the Faculty	Title	Funding Agency
1	Dr. Anirban Ghosh	MOOCs for Mobilising Higher Education in India: A Case Study of Netaji Subhas Open University, West Bengal and Uttarakhand Open University Uttarakhand (2020-22)	Asin Association of Open Universities USD5000/-
2	Dr. Srabanti Choudhury	Understanding social empowerment among the young adolescent women in Malda district of Bengal with special reference to Beti Bachao & Beti Padoo programme (2019-21)	ICSSR, India Rs.30,000/-
3	Dr. Biraj Kanti Mandal	Comparative assessment of the impact of climate change on the coastal areas of India and Taiwan using geospatial technology (2022-23)	ICSSR India and MOST (Ministry of Technology), Taiwan Rs. 11, 93,250/-





**Important Academic Collaboration:**

---

1. MOU with Bangladesh Open University (2018-19)
2. MOU with The Chancellor, Masters and Scholars of the University of Cambridge (2018-19)
3. MOU with CEMCA for developing FDP-MOOC (2020-21)
4. MoU with Asian Association of Open Universities (AAOU) (2020-21)
5. MoU with The George Telegraph Training Institute (GTTI) (2020-21)
6. MOU with CEMCA for offering FDP-MOOC for SWAYAM (1st Cycle) (2020-21)
7. MoU with Odisha State Open University (OSOU) (2020-21)
8. MoU with Enterprise Development Institute (EDI) (2020-21)
9. MOU with Commonwealth Educational Media Centre for Asia (CEMCA) for Implementation of Blended Learning HIEs in WB (2020-21)
10. MOU with CEMCA for offering FDP-MOOC for SWAYAM (2nd & 3rd Cycle) (2021-22)
11. MOU with CEMCA for developmmet of MOOC on Neurodiversity (2021-22)
12. MoU with Krishna Kanta Handiqui State Open University (KKHSOU) (2021-22)
13. MOU with CEMCA for Understanding Neurodiversity (2021-22)
14. MOU with National Institute for the Empowerment of Persons with Visual Disabilities (Divyangjan) (NIEPVD) (2021-22)



सत्यमेव जयते  
Government of India

Ministry of Education

Department of Higher Education

Statistics Division

New Delhi

# Certificate



**Reference No.** U-0578-2020

This is to certify that Hillol Ghosh of Netaji Subhash Open University, Kolkata has successfully uploaded the data of All India Survey on Higher Education(AISHE) 2020-2021.

( Shri R. Rajesh )

Deputy Director General

**Dated:** 20/02/2022



## NETAJI SUBHAS OPEN UNIVERSITY

DD-26, Sector-I, Salt Lake City, Kolkata-700 064

Email: registrar@wbnsou.ac.in; Ph: (033) 4066-3220

Sl No	Particulars	Required	Existing
1	Developed Land	5 acre	26.878 acre
2	Core Staff	Professor-5 Asso. Prof. -5 Asst. Prof. -20	Professor-19 Asso. Prof. -34 Asst. Prof. -34
3	Buildings a. Administrative b. Academic c. Material storage and distribution d. Studios with auxiliary accommodation	4000 sq. mt. 3000 sq. mt. 2000 sq. mt. 2000 sq. mt.	19,992.15 sq. mt. 13,386.12 sq mt. 2060.12 sq. mt. 1717.235 sq. mt.
4	Faculty Guest House	Yes	Yes
5	Quarter for essential staff	Yes	Yes
6	Computer System with video conferencing facilities	Yes	Yes
7	Book and Journals	20 lakhs	Rs. 94,31,334/-
8	Infrastructure Facilities	1 lakh / SC	Rs. 2,60,075/- (Average)

### Details of Studio 3(d)

1.	HQ and SoE Studio	221.64
2.	HQ Seminar and Board Room	223
3.	HQ 7 <sup>th</sup> Floor	300
4.	Kalyani RC 1 <sup>st</sup> Floor	206.255
5.	Kalyani RC Smart Class Rooms and VC	319.17
6.	Durgapur VC and Seminar Room	184
7.	Jalpaiguri VC and Seminar Room	200
8.	SPS Smart Class Room Kalyani	63.17

**Total**

**1717.235 Sq. mtr.**



## NETAJI SUBHAS OPEN UNIVERSITY

DD-26, Sector-I, Salt Lake City, Kolkata-700 064

Email: registrar@wbnsou.ac.in; Ph: (033) 4066-3220

### Summary of the infrastructure and human resources of the University as on date

Sl No	Particulars	Particulars
1	Developed Land	26.878 acre
2	Core Staff	Professor-19 Associate Professor -34 Assistant Professor -34
3	Buildings a. Administrative b. Academic c. Material storage and distribution d. Studios with auxiliary accommodation	19,992.15 sq.mt. 13,386.12 sq.mt. 2060.12 sq.mt. 1717.235 sq.mt.
4	Faculty Guest House	Yes
5	Quarter for essential staff	Yes
6	Computer System with video conferencing facilities	Yes
7	Book and Journals	Rs.94,31,334/-
8	Infrastructure Facilities for LSCs	Rs.2,60,075/- (Average)